

CUADRO DE PUERTAS				
CODIGO	DIM. 1	DIM. 2	UNIDADES	COSTO
P-01	0.80	2.10	1	\$400.00
P-02	0.90	2.10	63	\$47250.00
P-03	1.00	2.10	2	\$1400.00
P-04	0.80	2.10	43	\$25800.00
PCI	1.00	2.10	15	\$18750.00
PM	0.90	2.10	1	\$1200.00
PV-1	1.20	2.55	1	\$450.00
PV-2	1.80	2.65	1	\$900.00
<b>TOTAL</b>			<b>127</b>	<b>\$96150.00</b>


CUADRO DE VENTANAS				
CODIGO	DIM. 1	DIM. 2	UNIDADES	COSTO
R-1	0.60	0.30	26	\$1560.00
R-02	0.50	0.30	10	\$500.00
R-03	0.40	0.30	21	\$945.00
V-01	0.85	0.30	6	\$1800.00
V-02	3.10	1.00	8	\$2240.00
V-02A	1.05	1.00	8	\$1840.00
V-02B	2.13	1.00	7	\$2100.00
V-02C	3.00	1.00	6	\$2100.00
V-02D	2.90	1.00	8	\$2720.00
V-03	0.75	0.30	9	\$2880.00
V-04	0.80	0.30	8	\$2560.00
V-05	0.60	0.30	4	\$1000.00
<b>TOTAL</b>			<b>121</b>	<b>\$22245.00</b>

1 ACABADOS EXTERIORES


2 ACABADOS PISOS



Alumno:	Lorenzo Barghini	Esc:	-	A-01
Profesor:	Gabriel Luque	Fecha:	05/25/16	

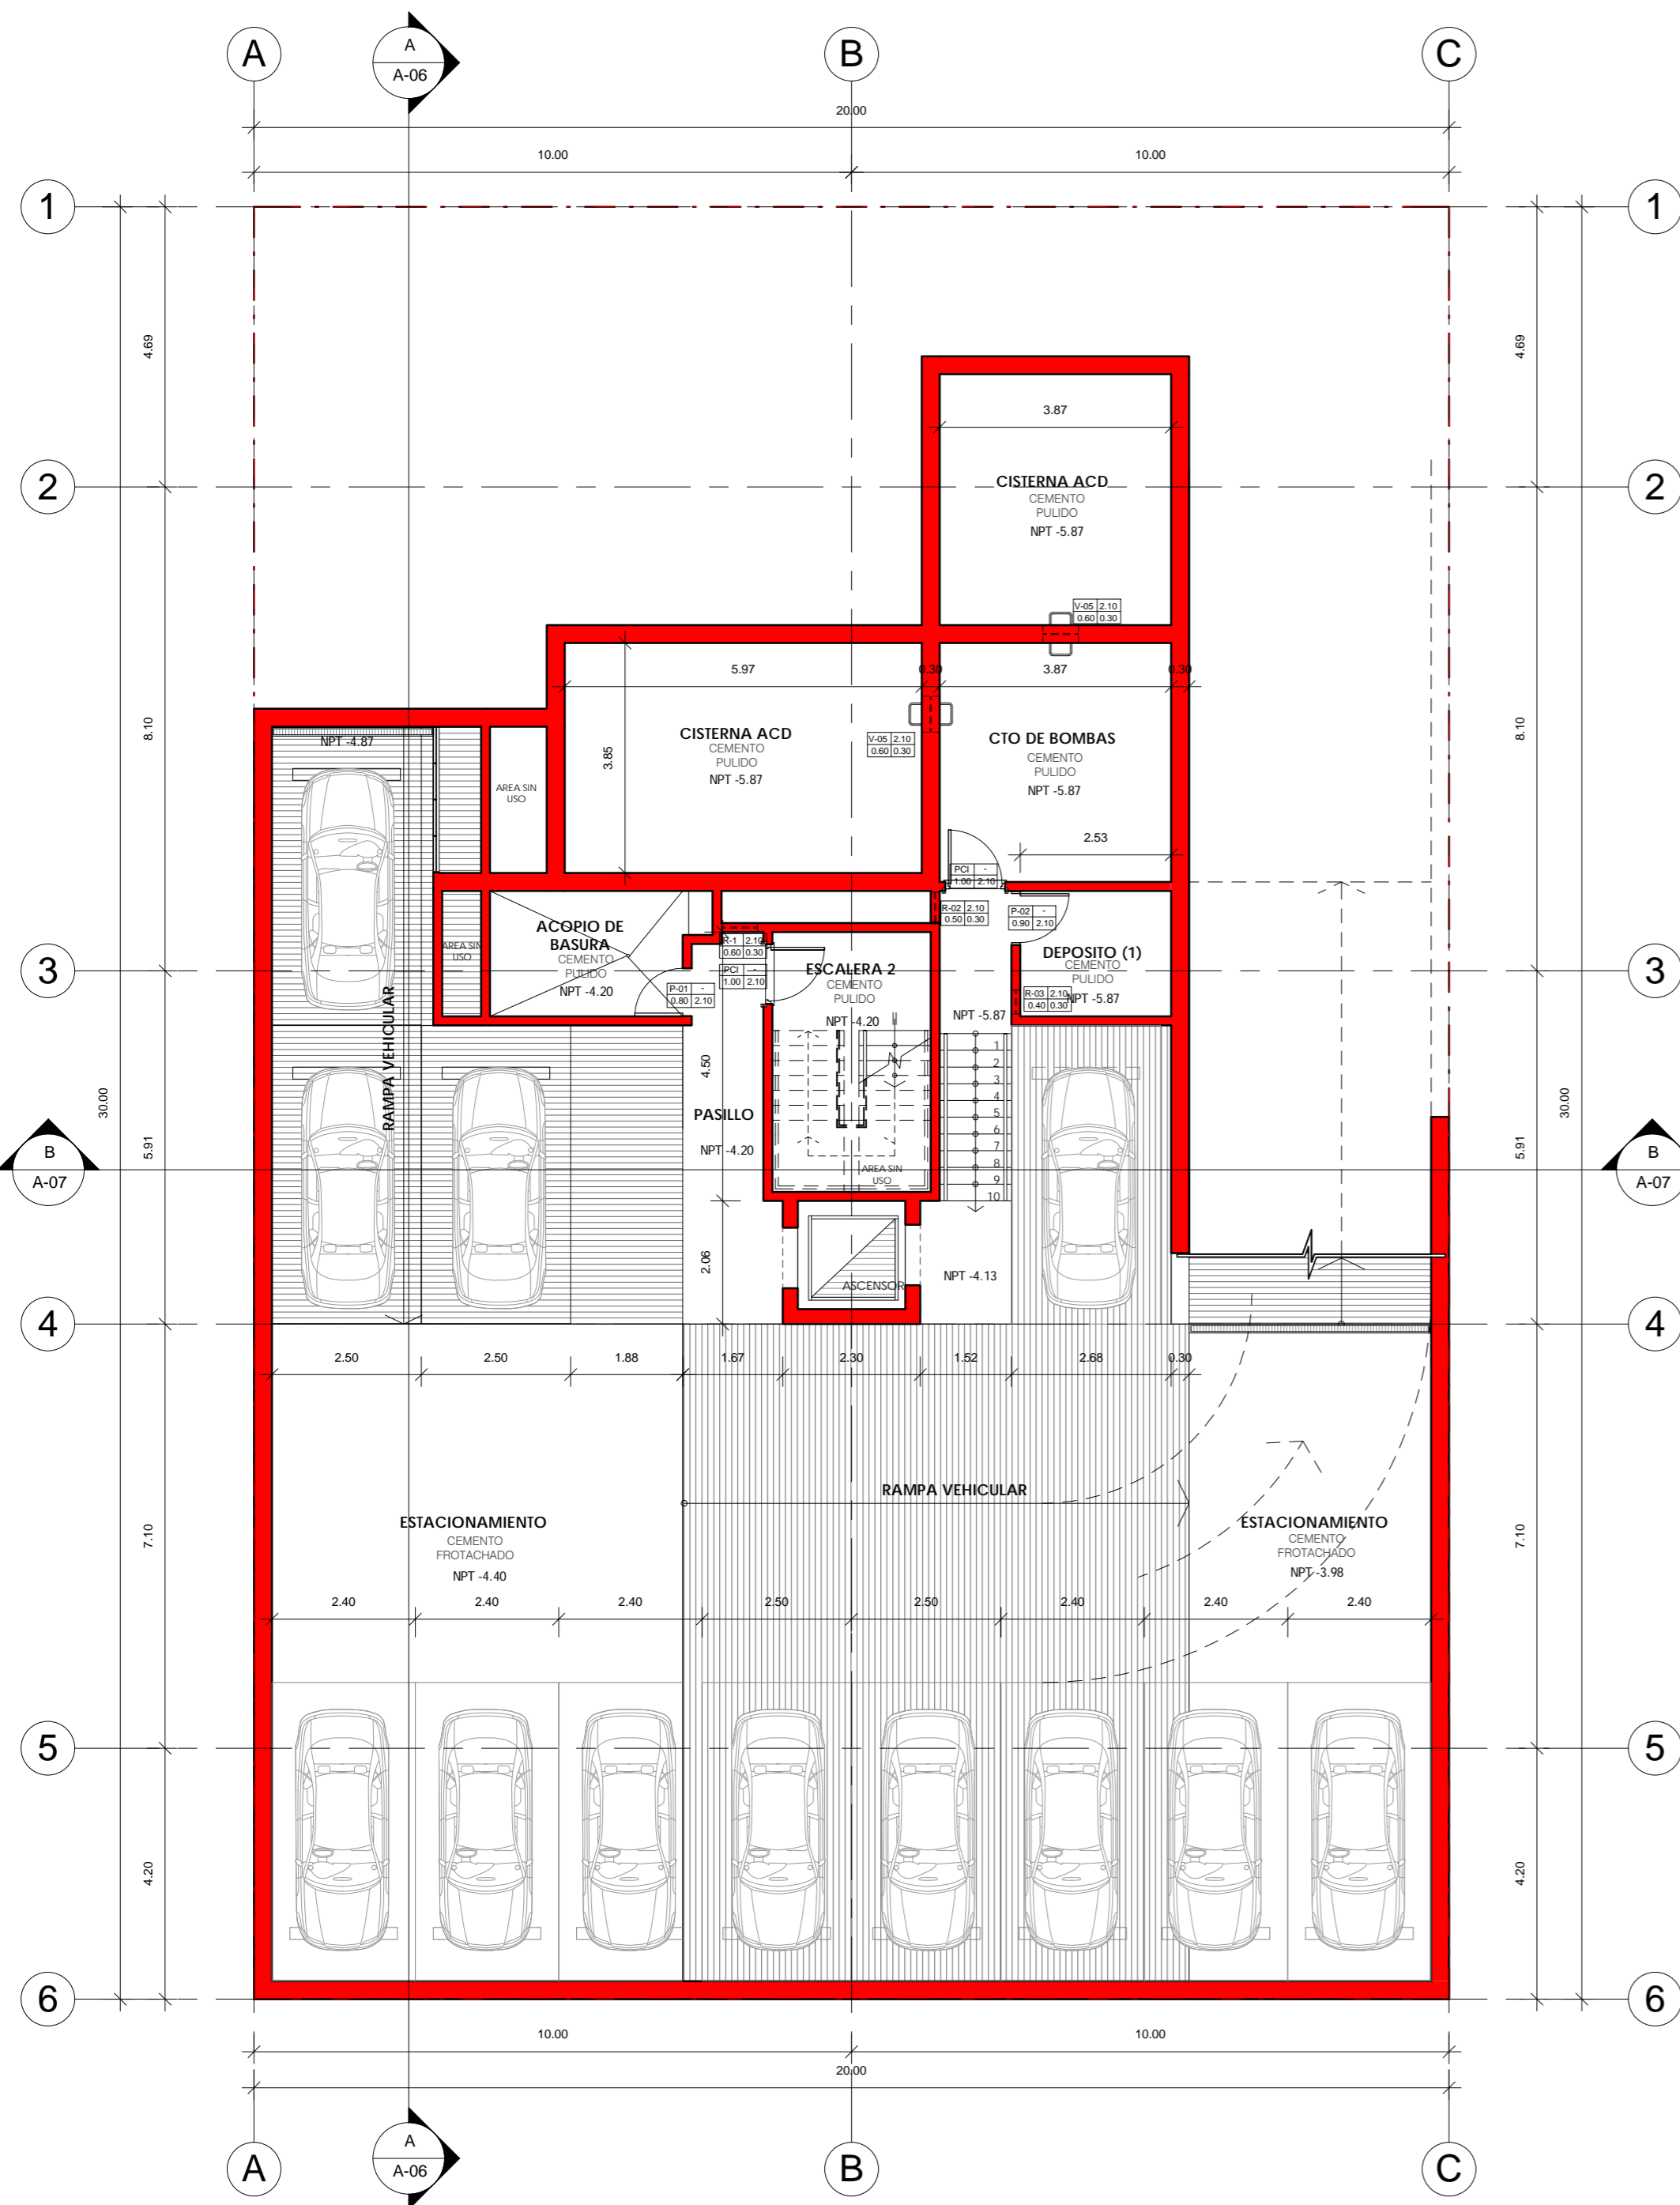


1 SOTANO 1  
1 : 100

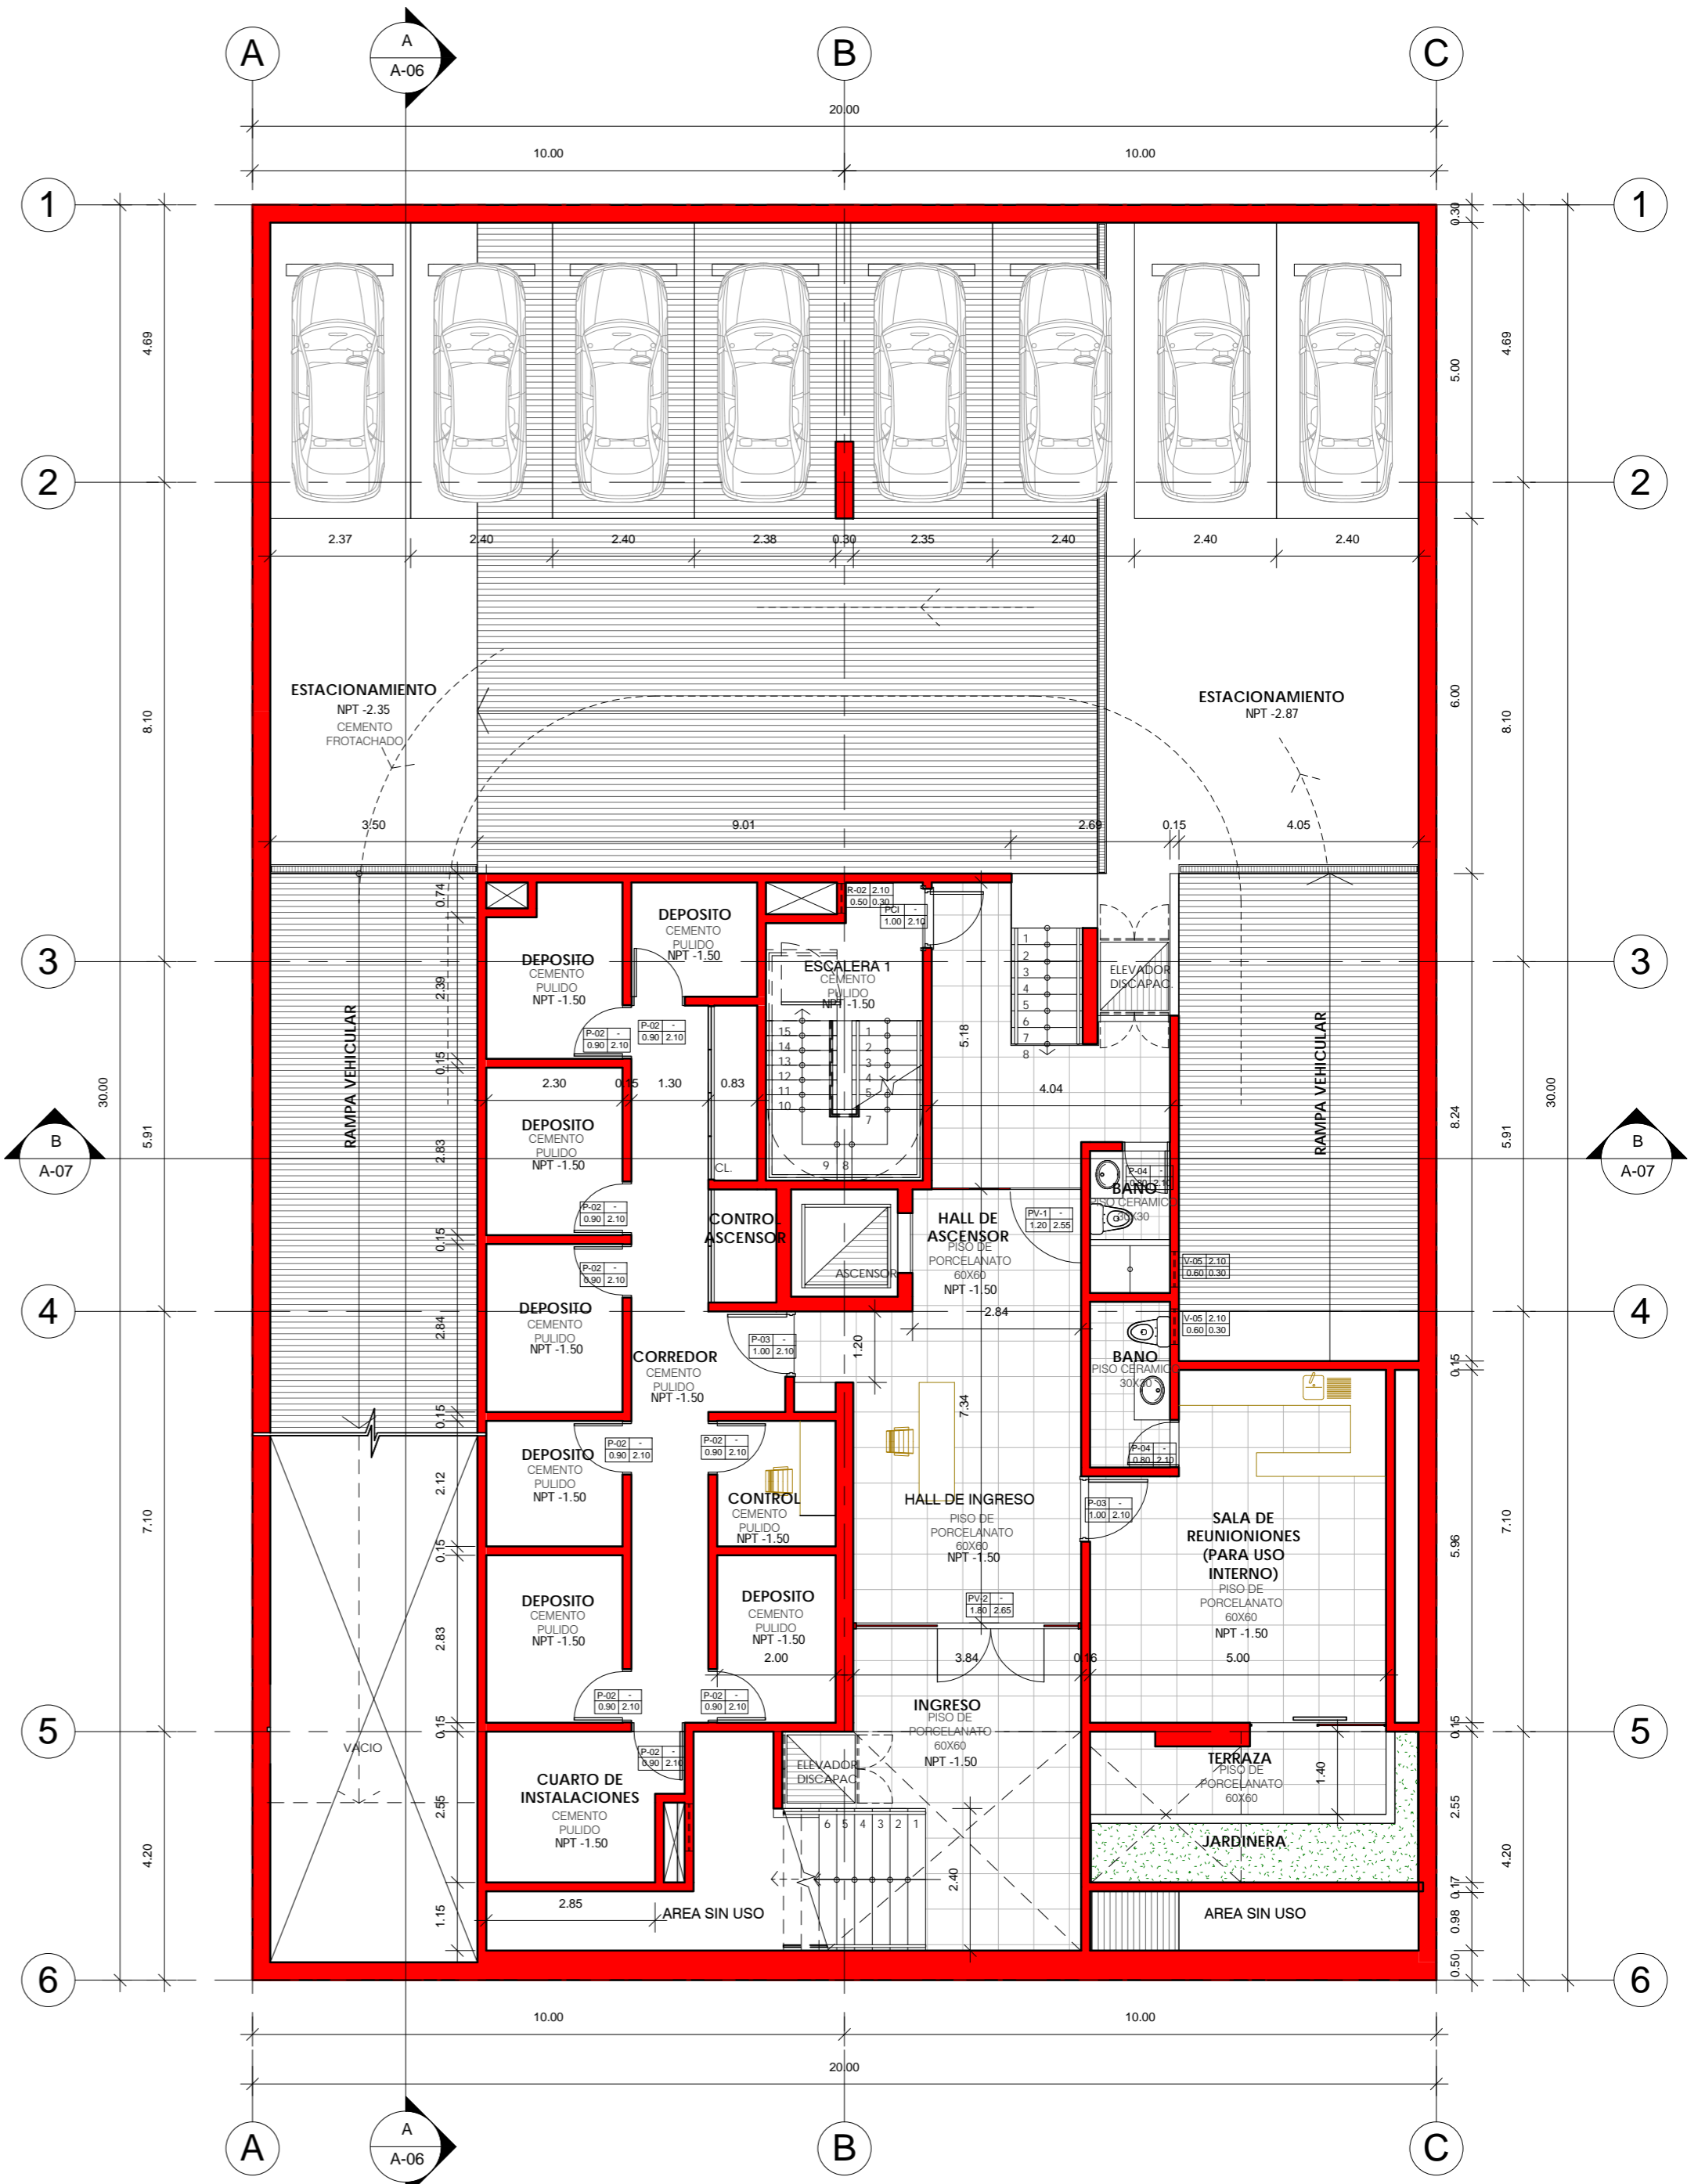


2 SEMI SOTANO  
1 : 100




Alumno:	Lorenzo Barghini	Esc:	1:100	A-02
Profesor:	Gabriel Luque	Fecha:	05/25/16	

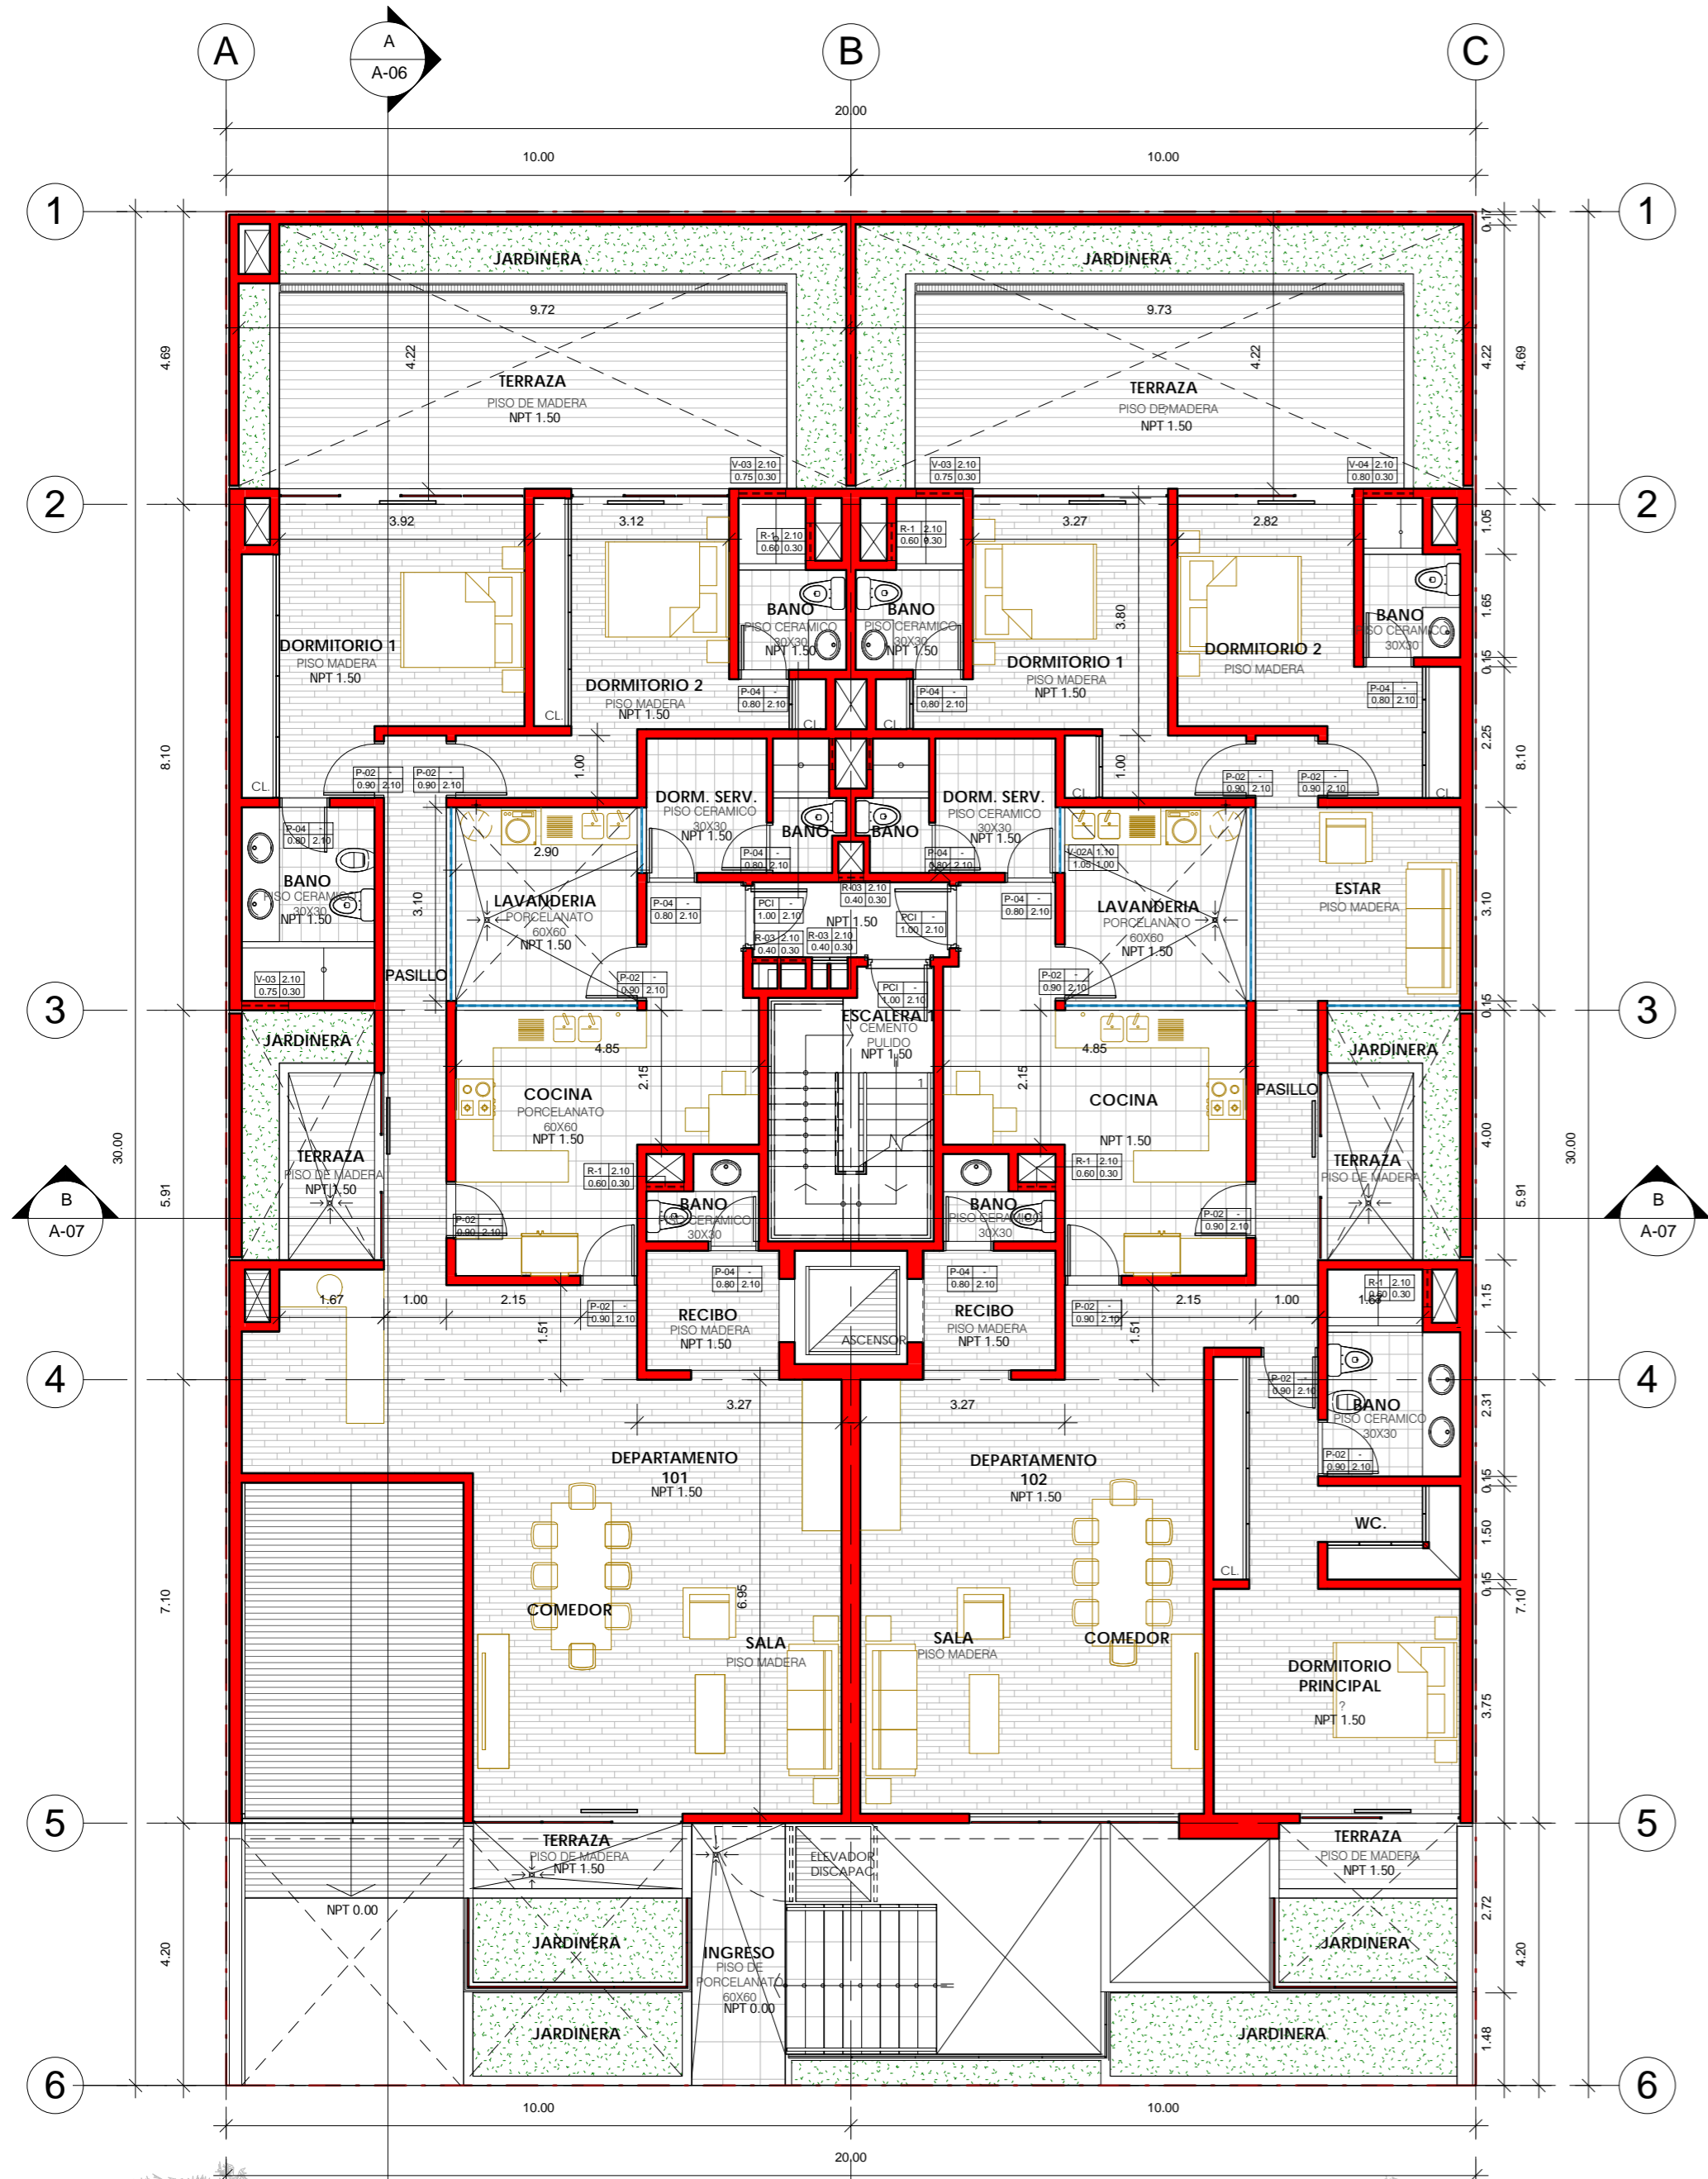


1 1° PISO  
1 : 100

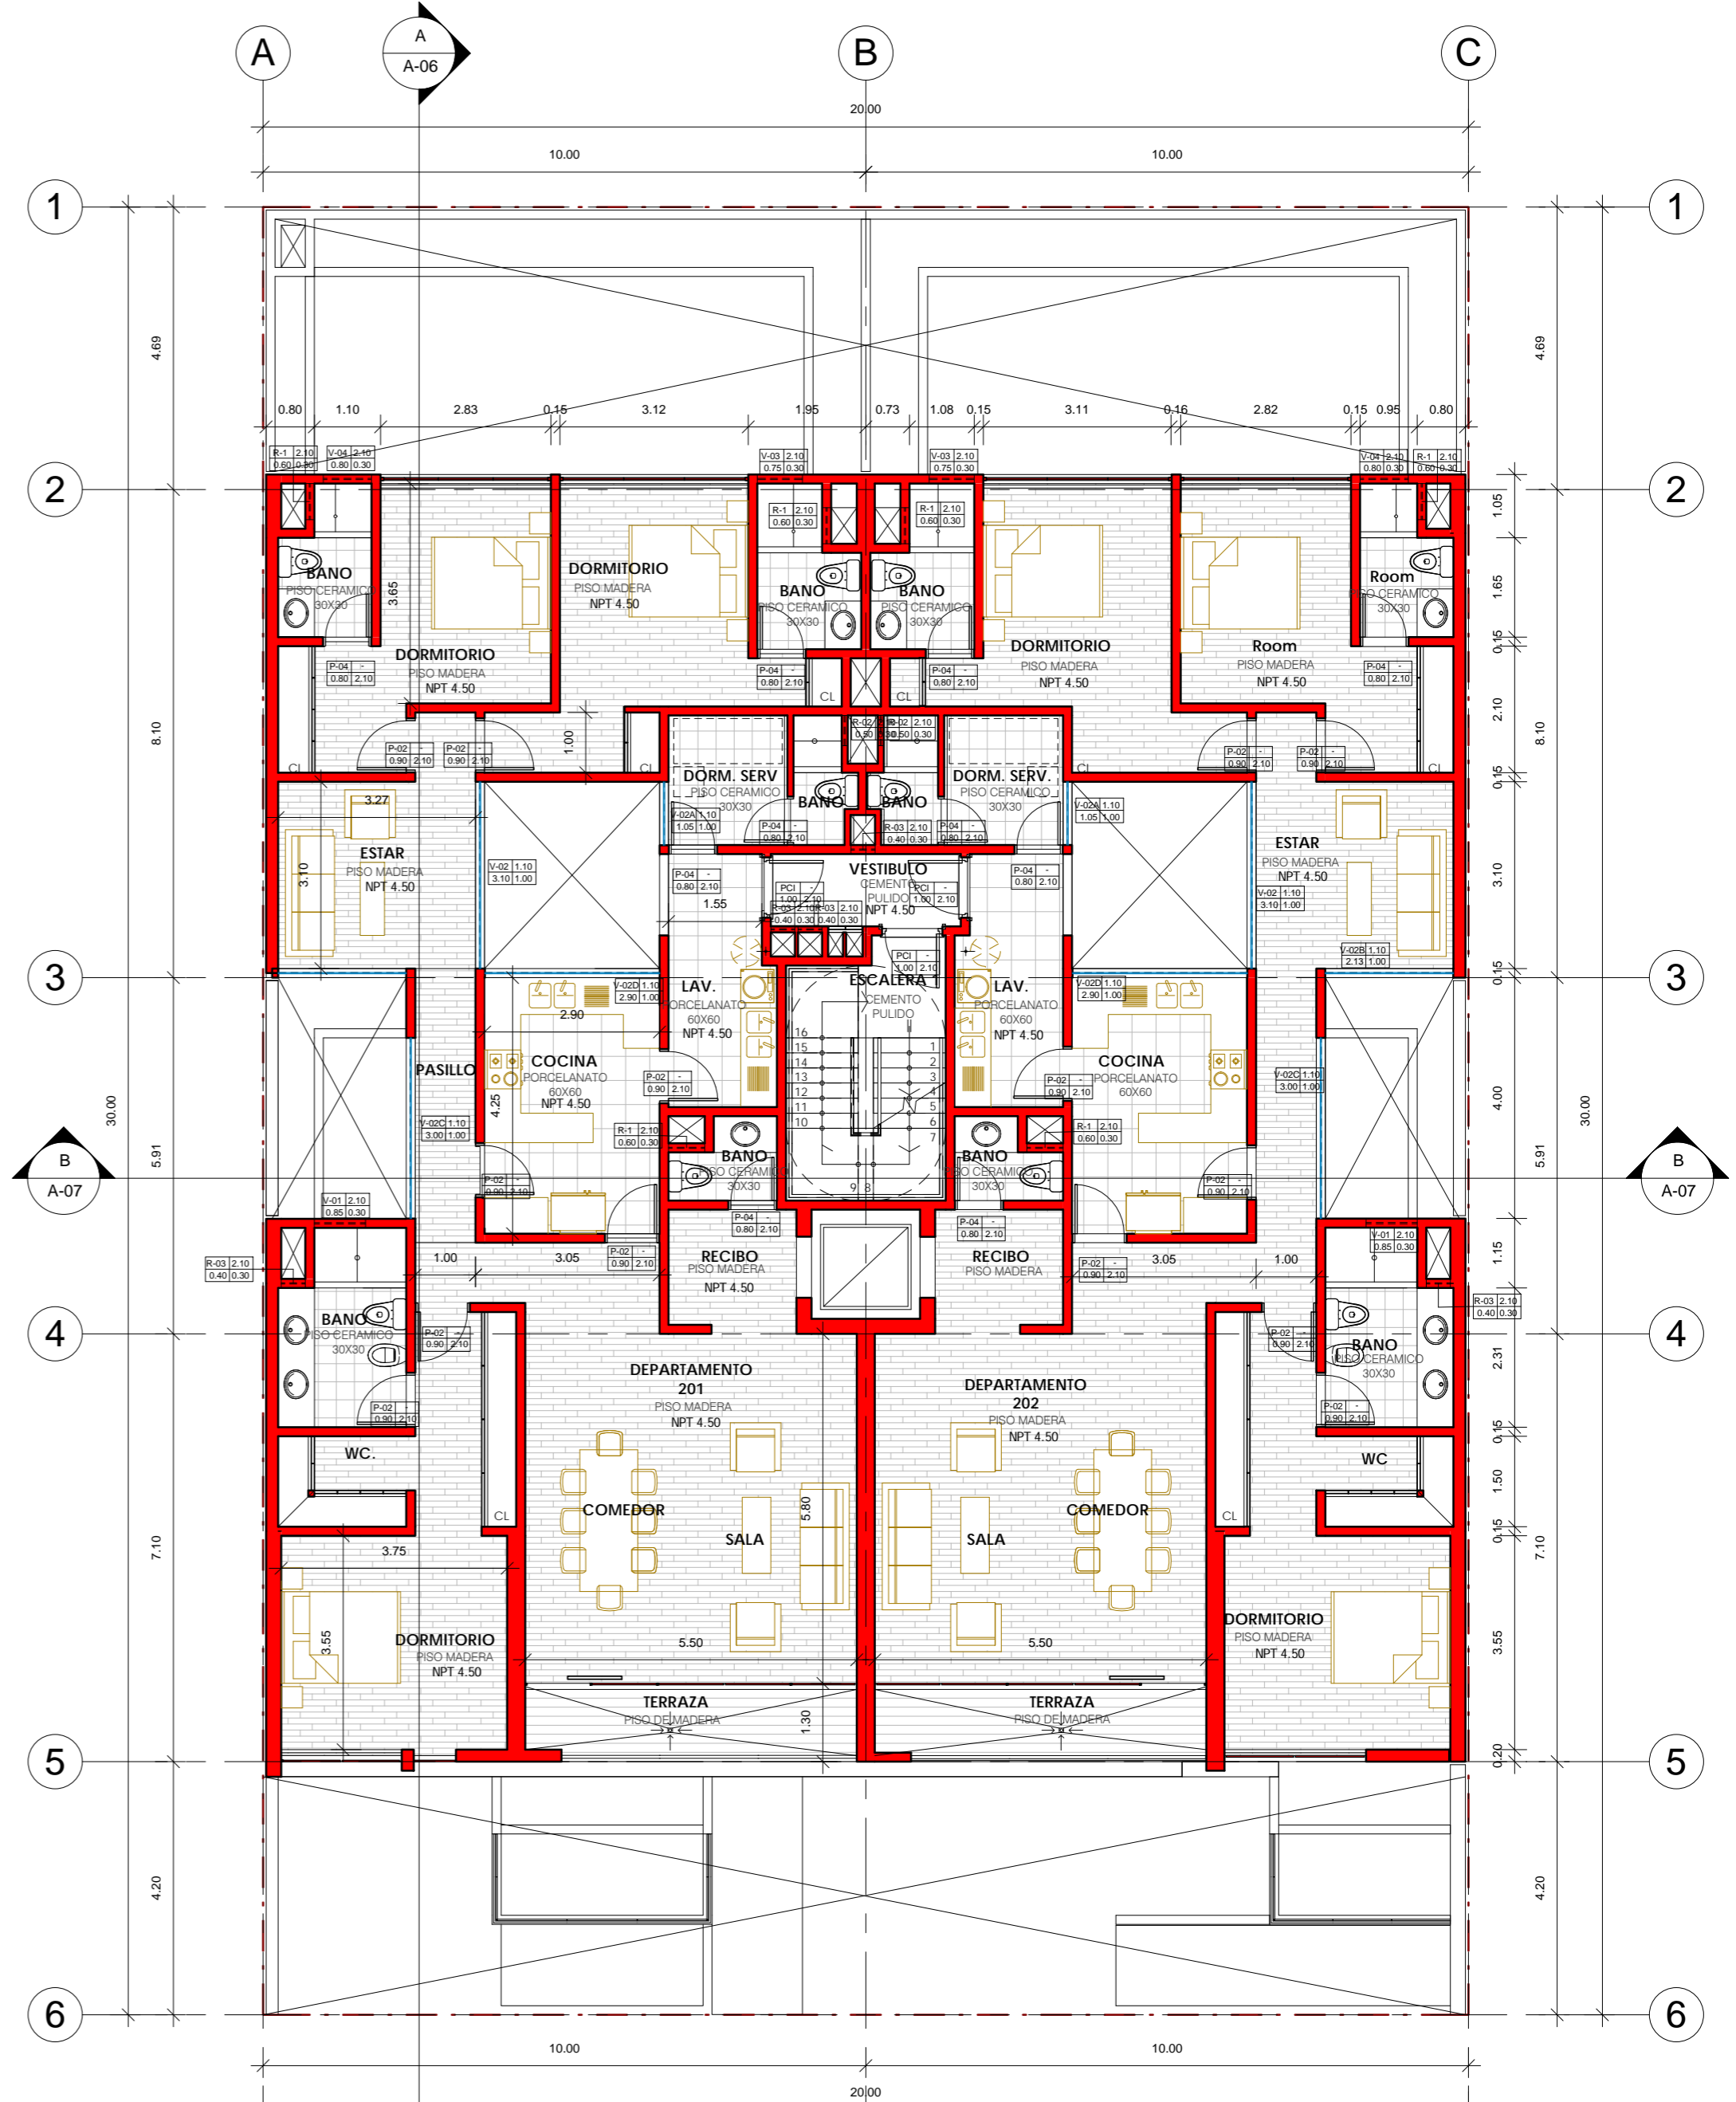

2 2° PISO  
1 : 100

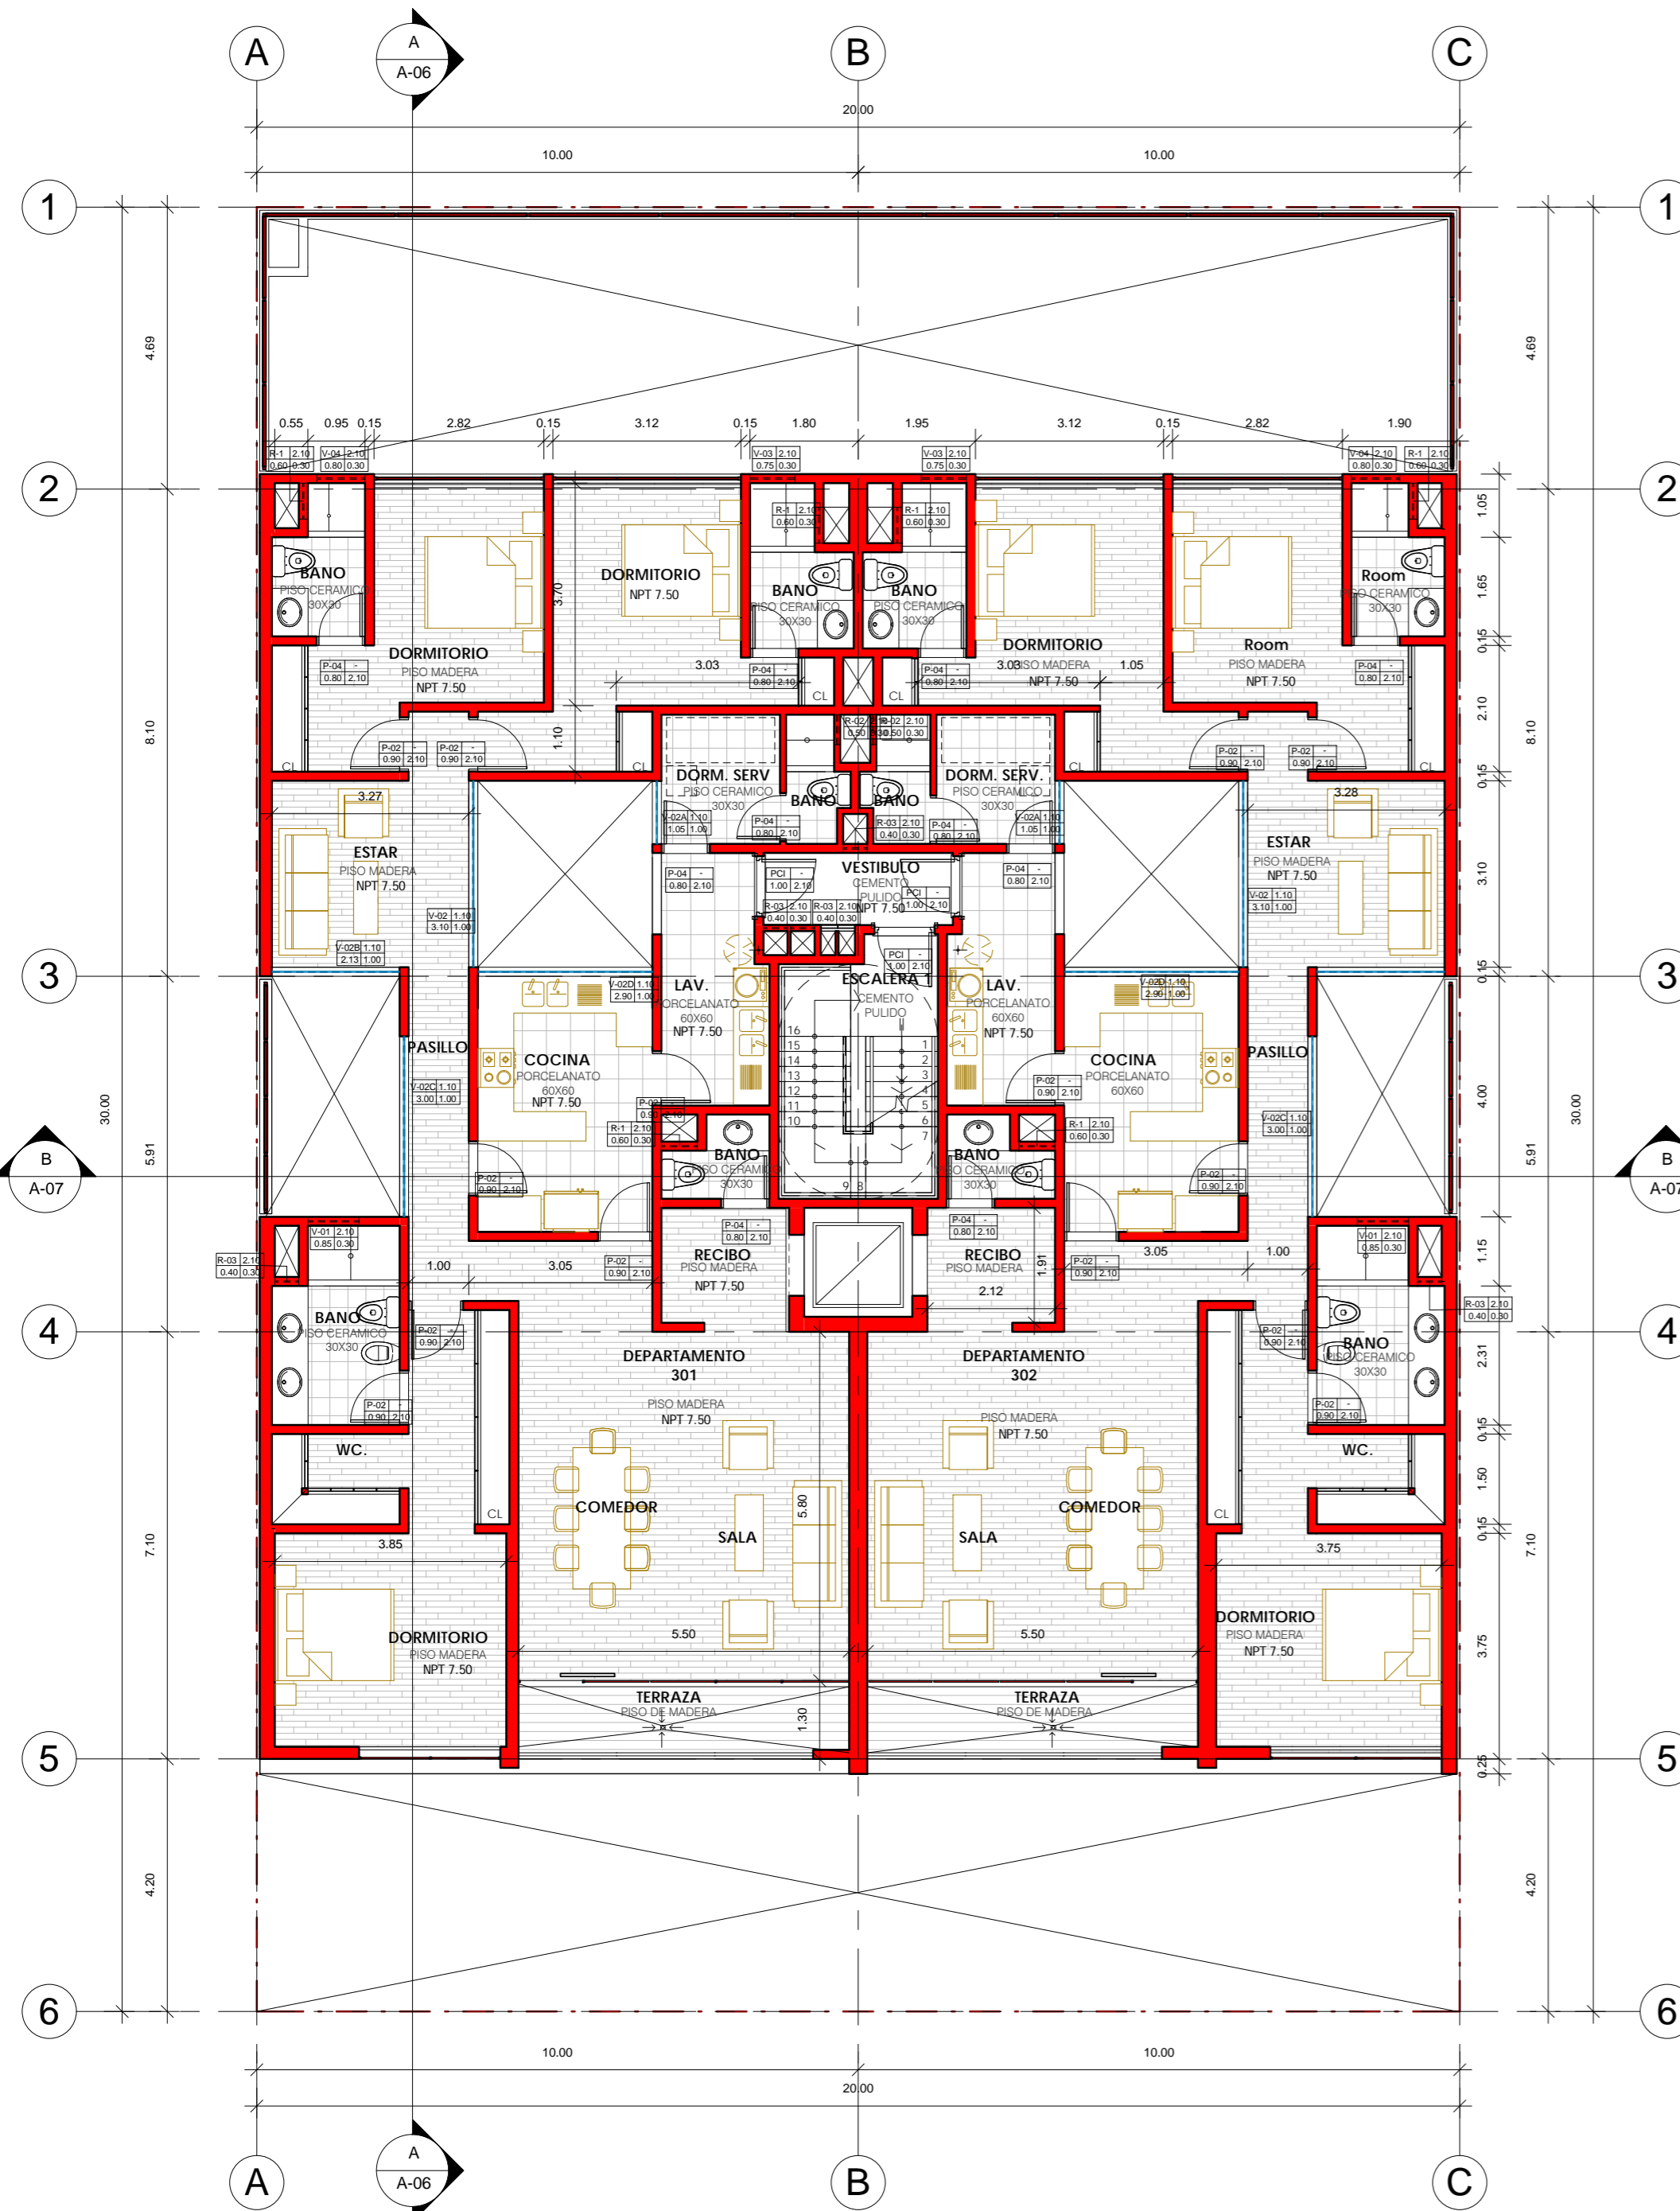


1 3° PISO  
1 : 100

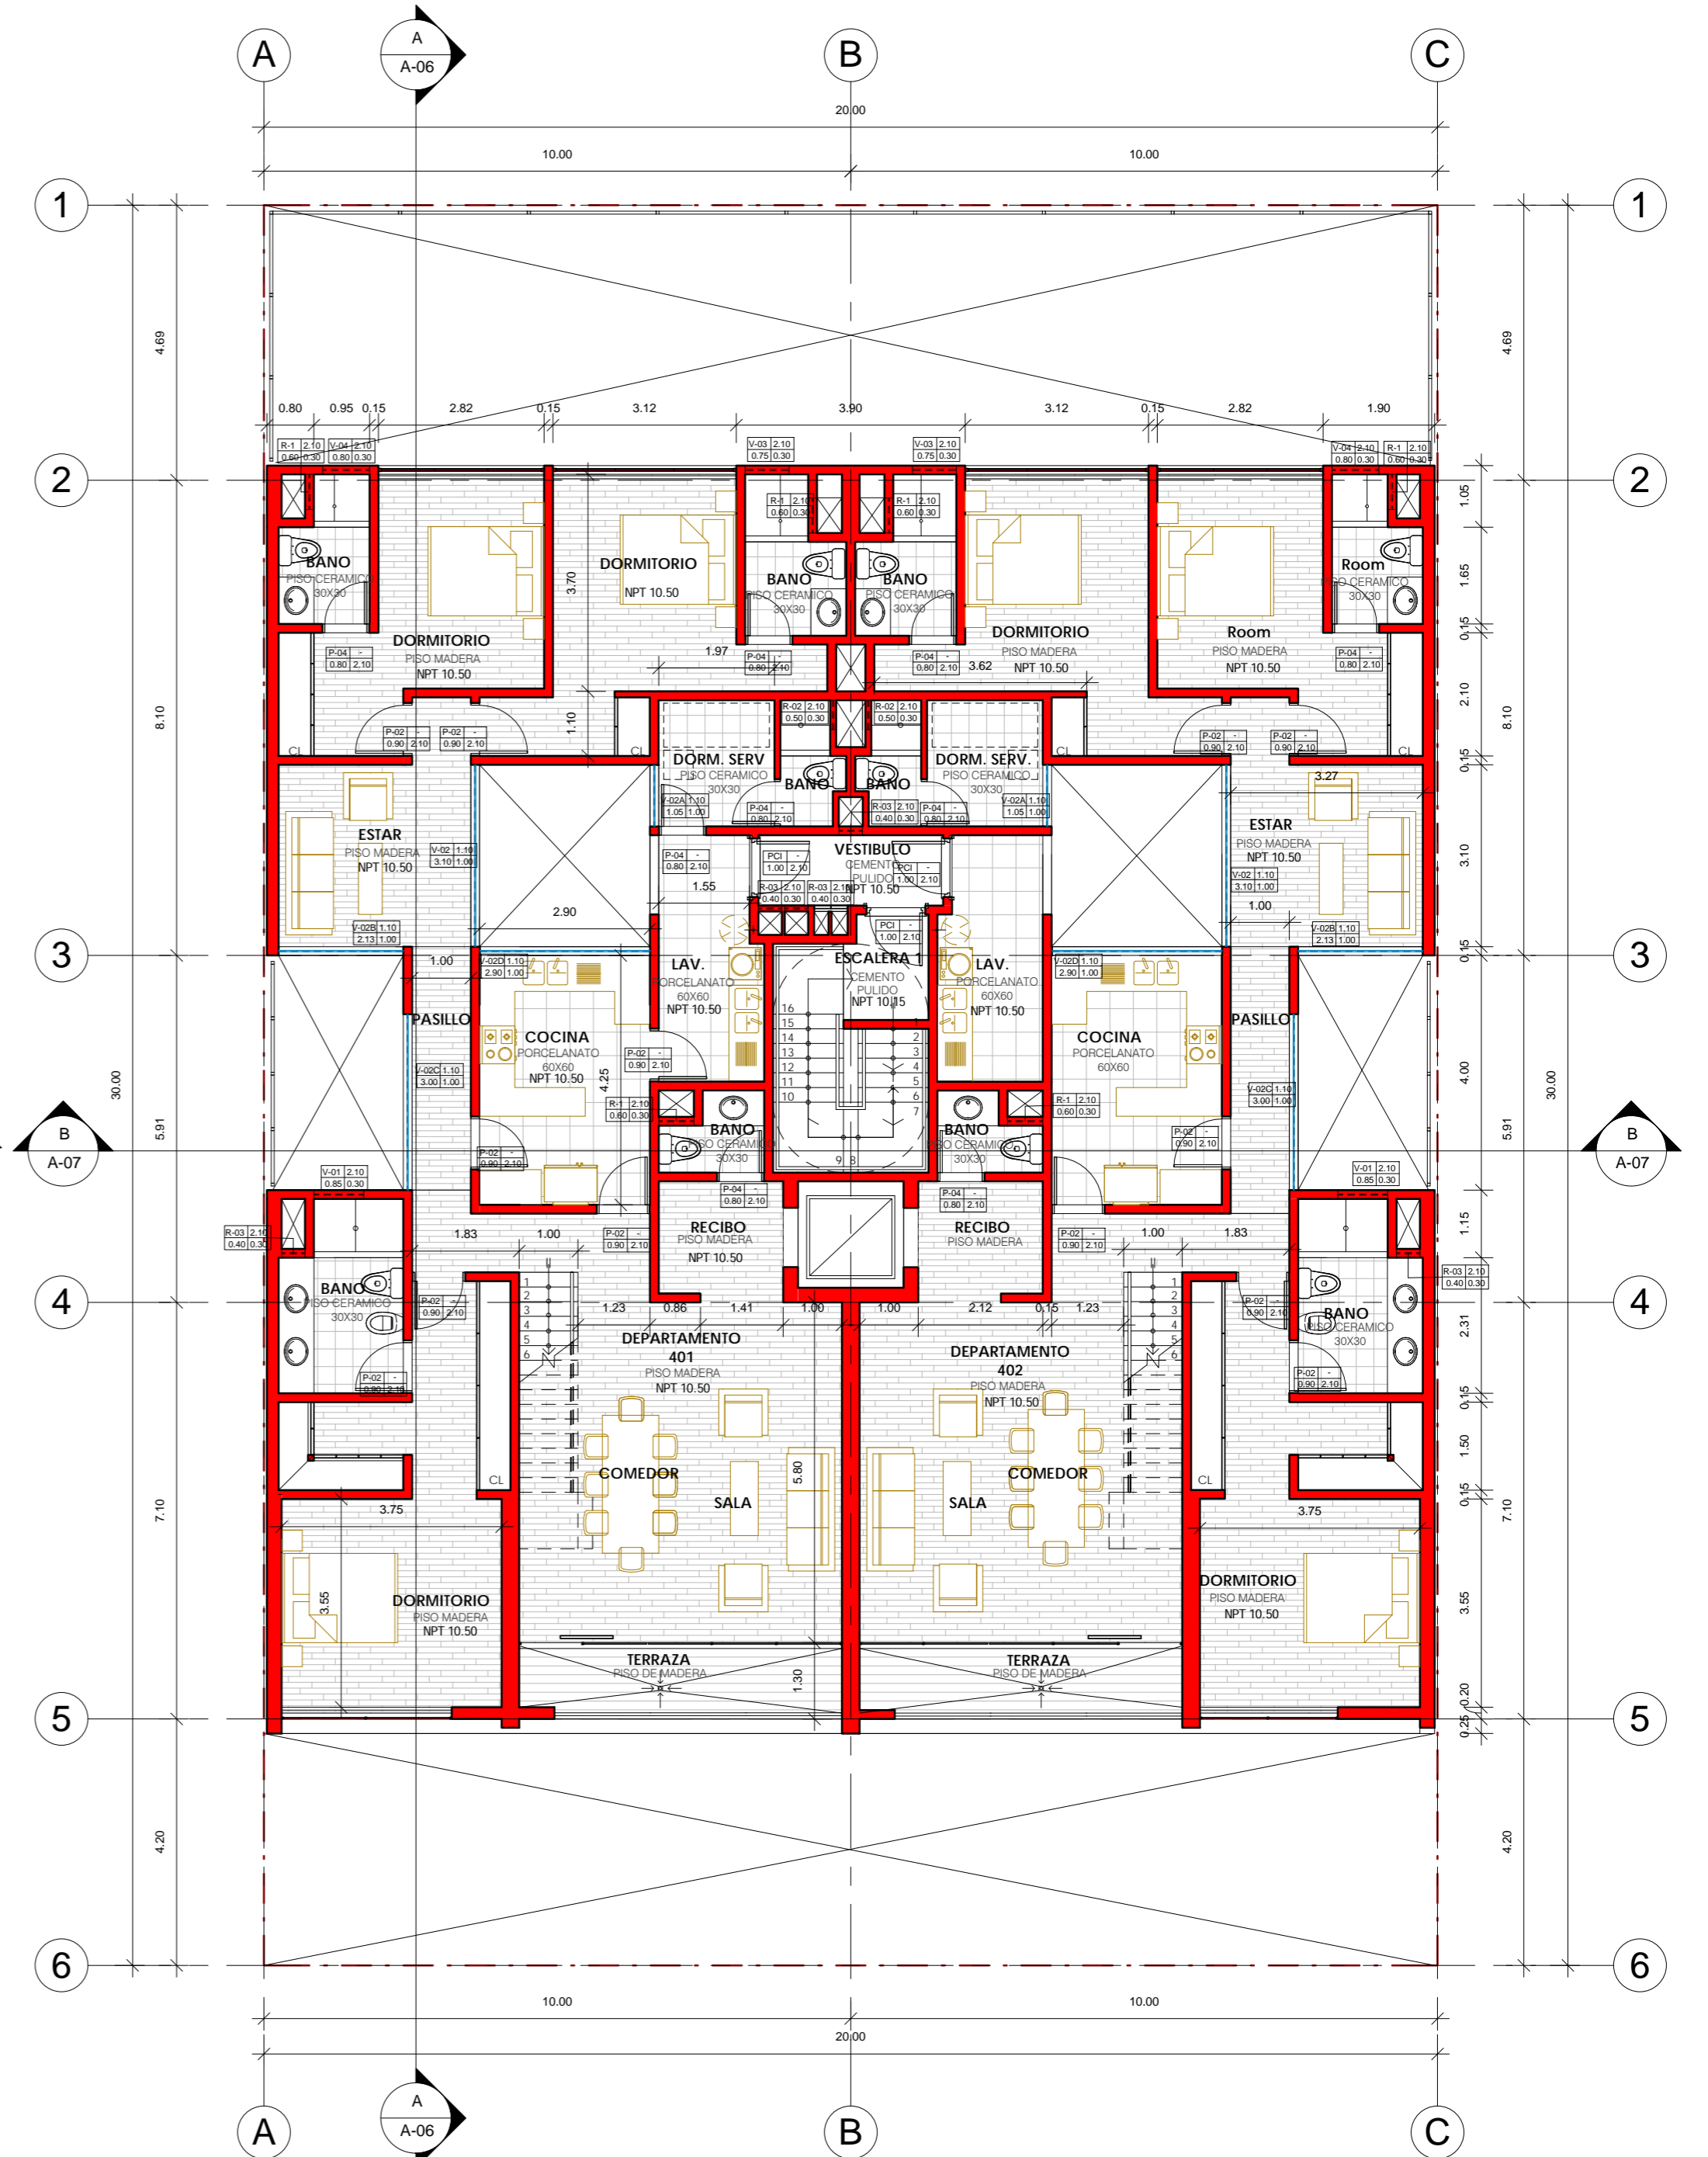


2 4° PISO  
1 : 100



Alumno:	Lorenzo Barghini	Esc:	1:100	A-04
Profesor:	Gabriel Luque	Fecha:	05/26/16	

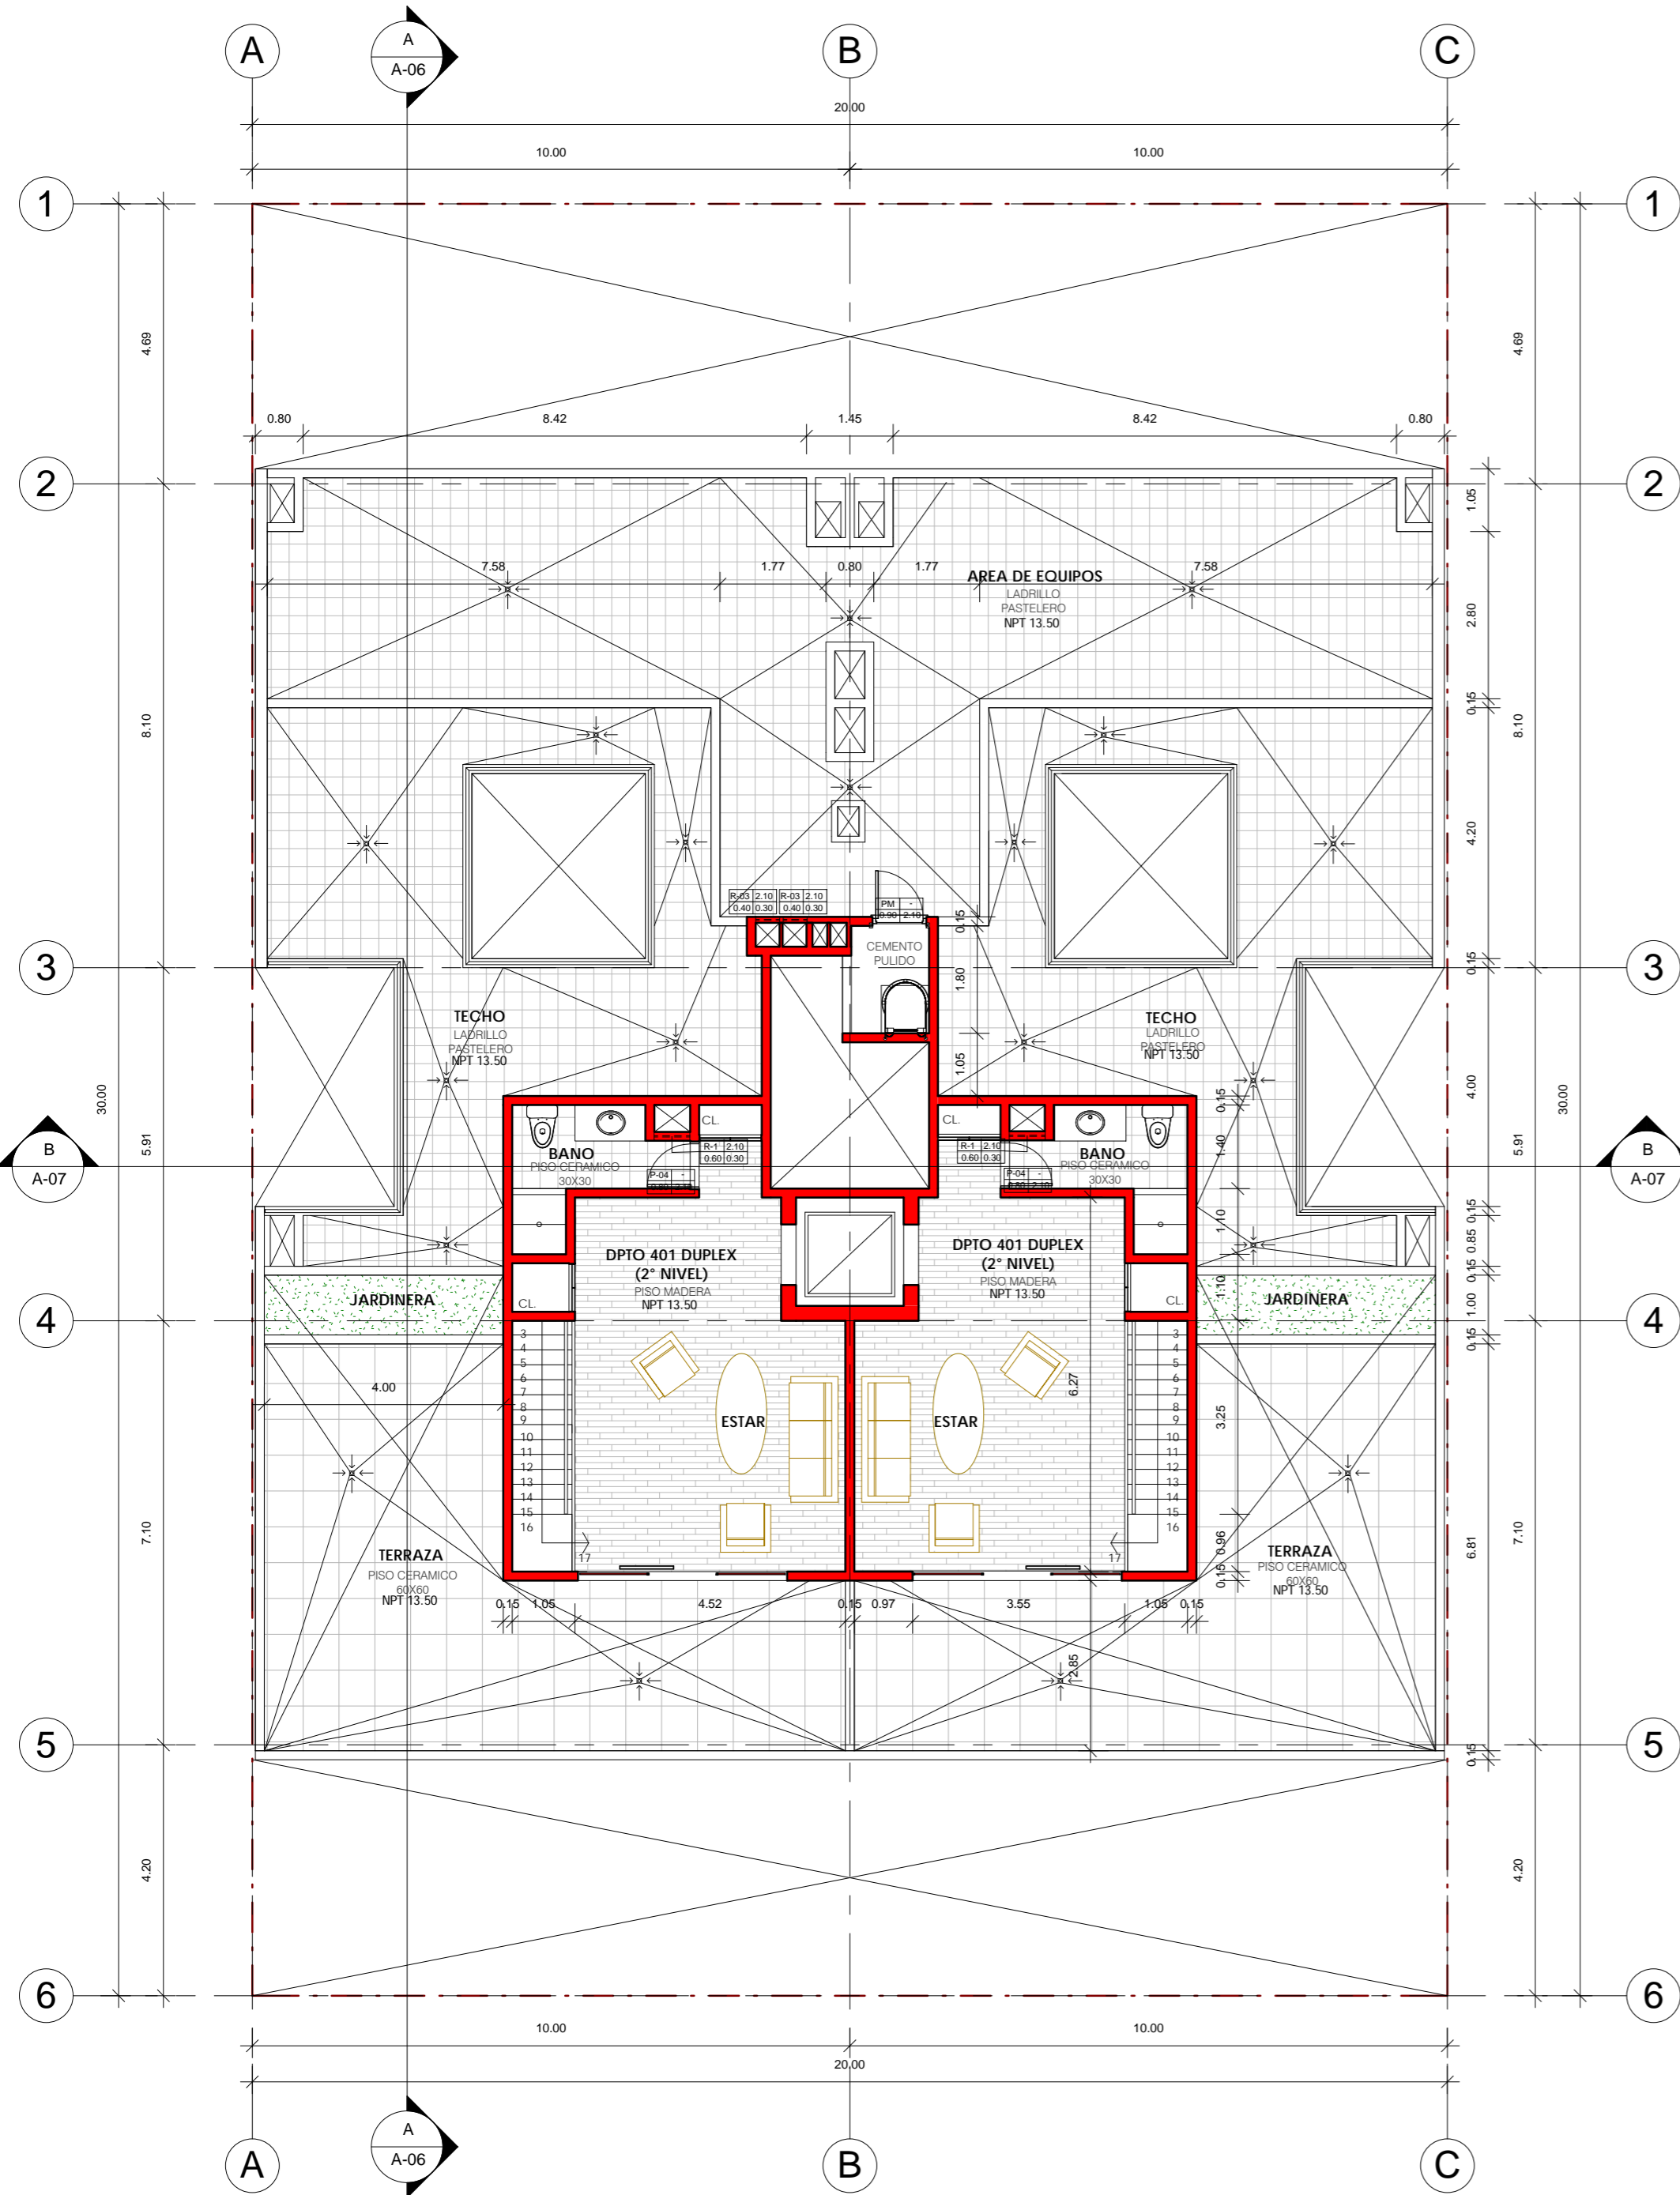


**1** AZOTEA  
1 : 100

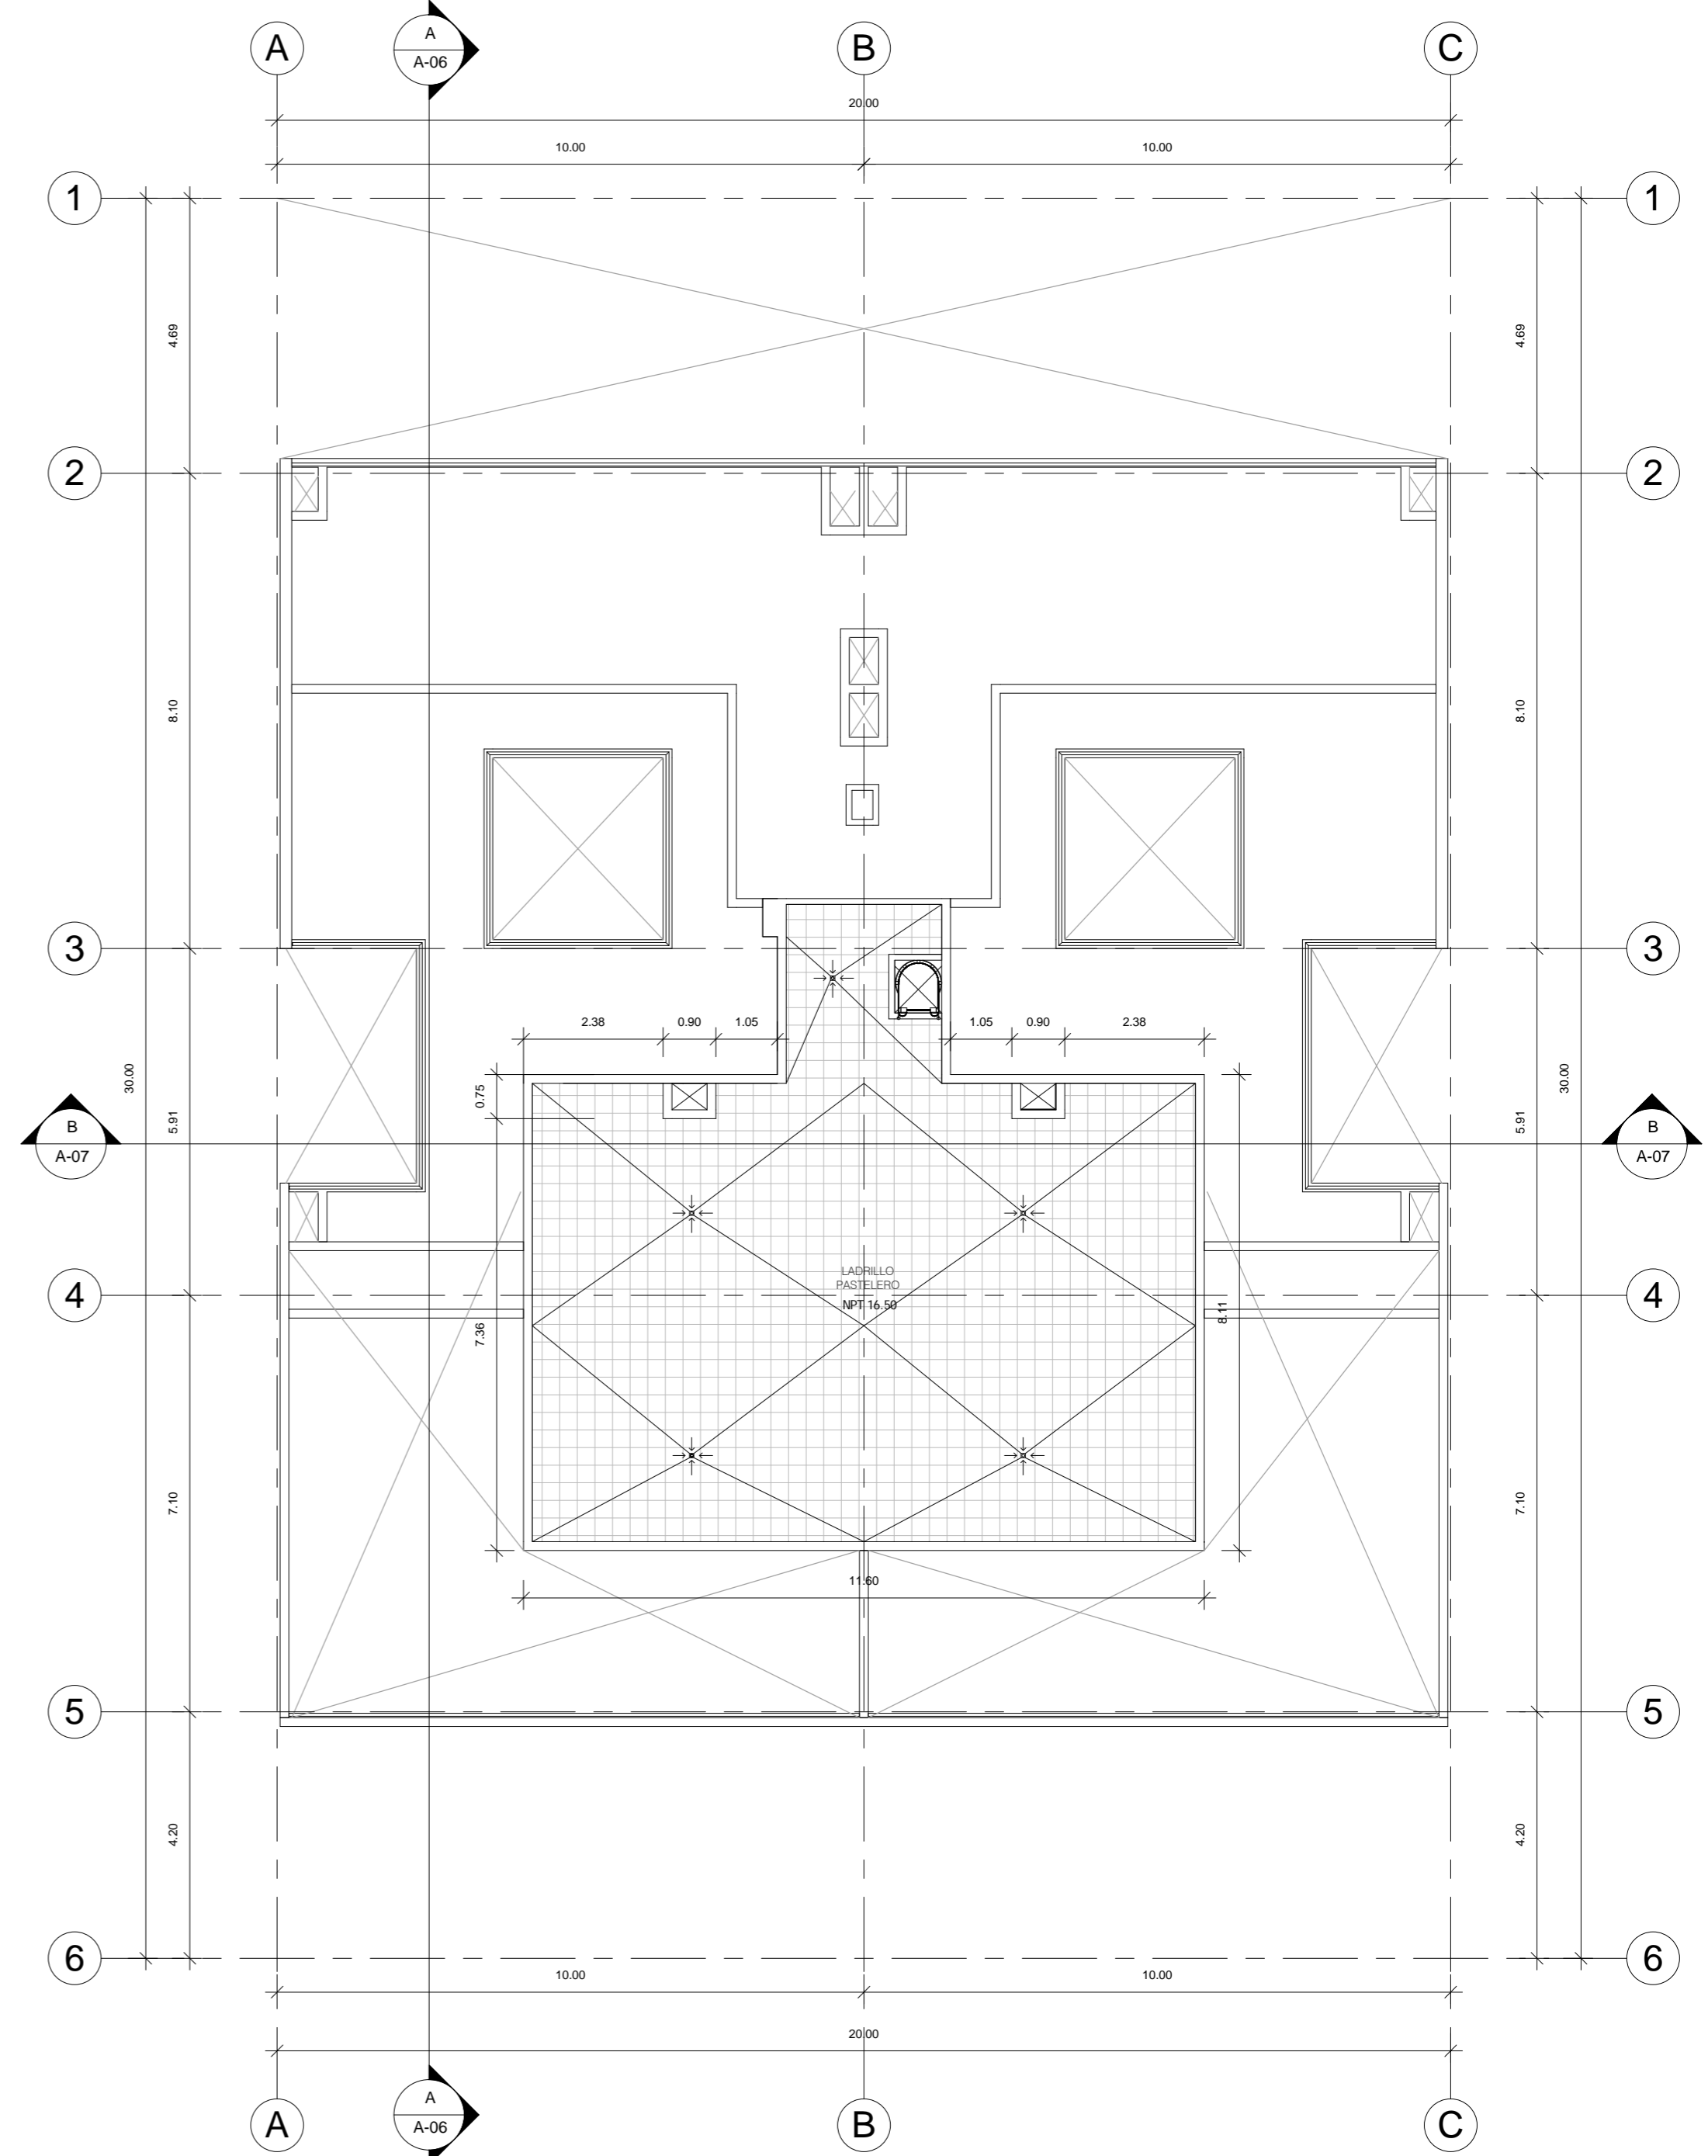


**2** TECHO  
1 : 100




Alumno:	Lorenzo Barghini	Esc:	1:100	<b>A-05</b>
Profesor:	Gabriel Luque	Fecha:	05/26/16	

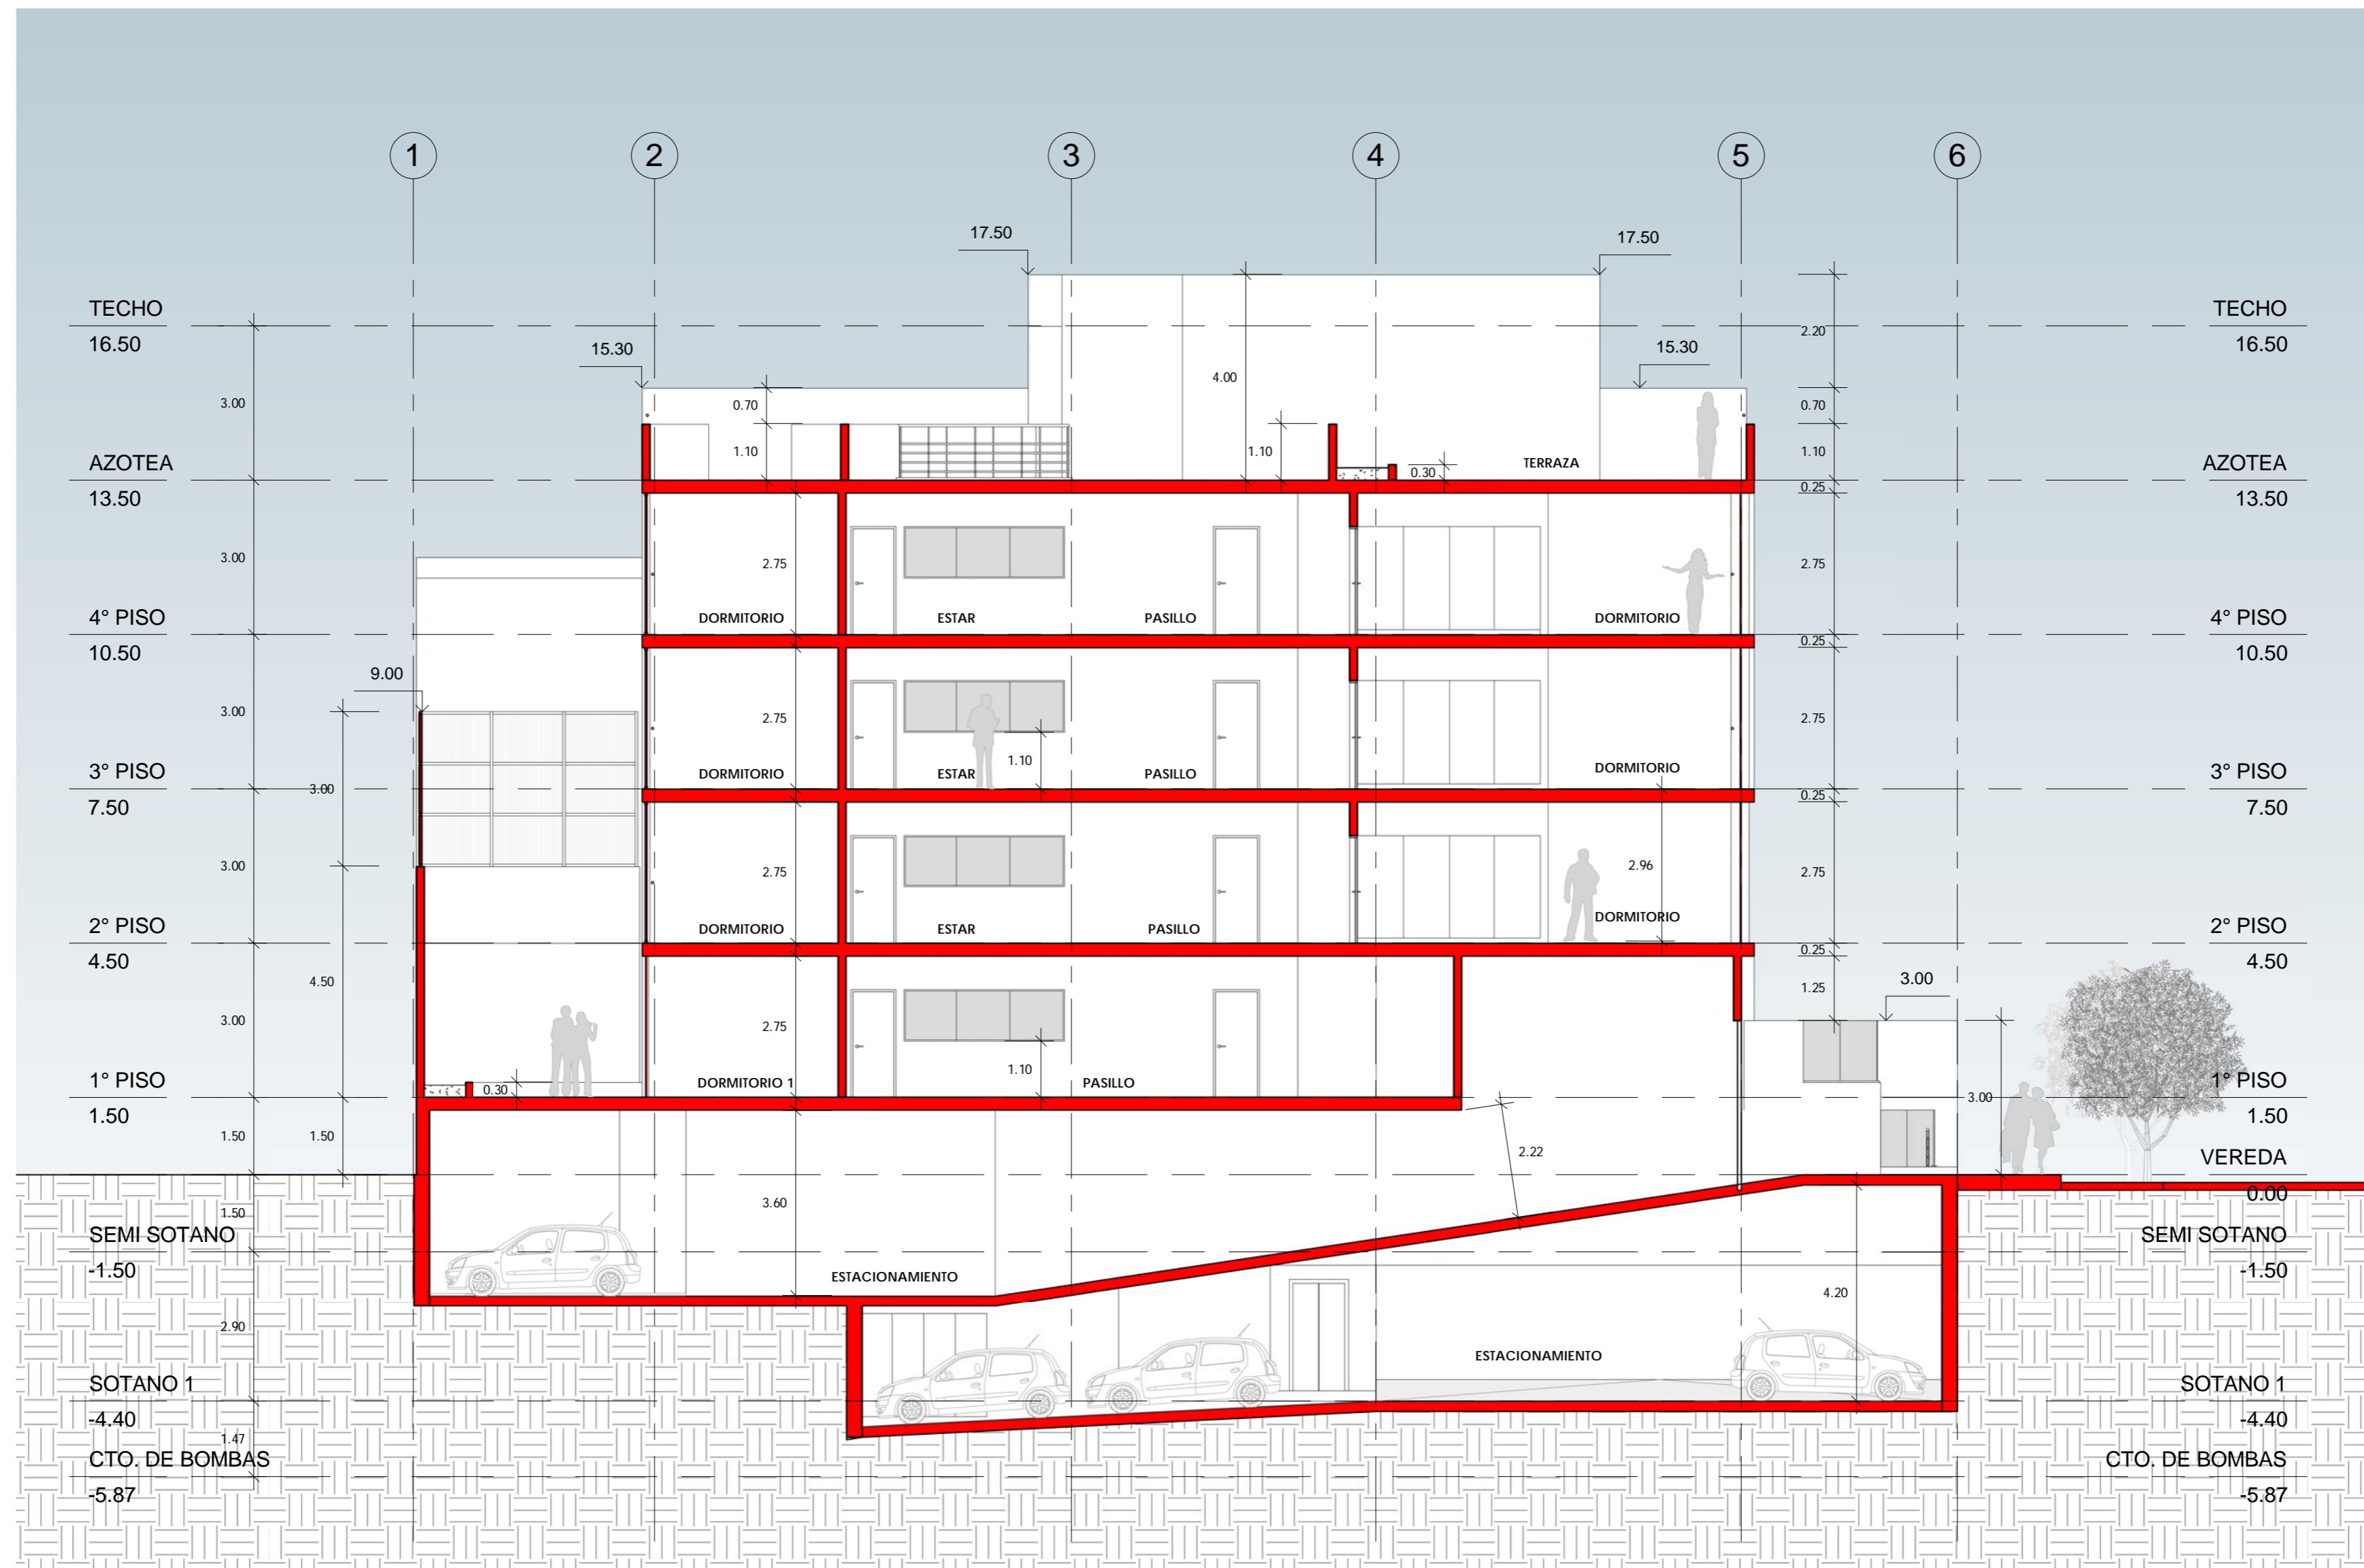

**A** CORTE A  
1 : 100

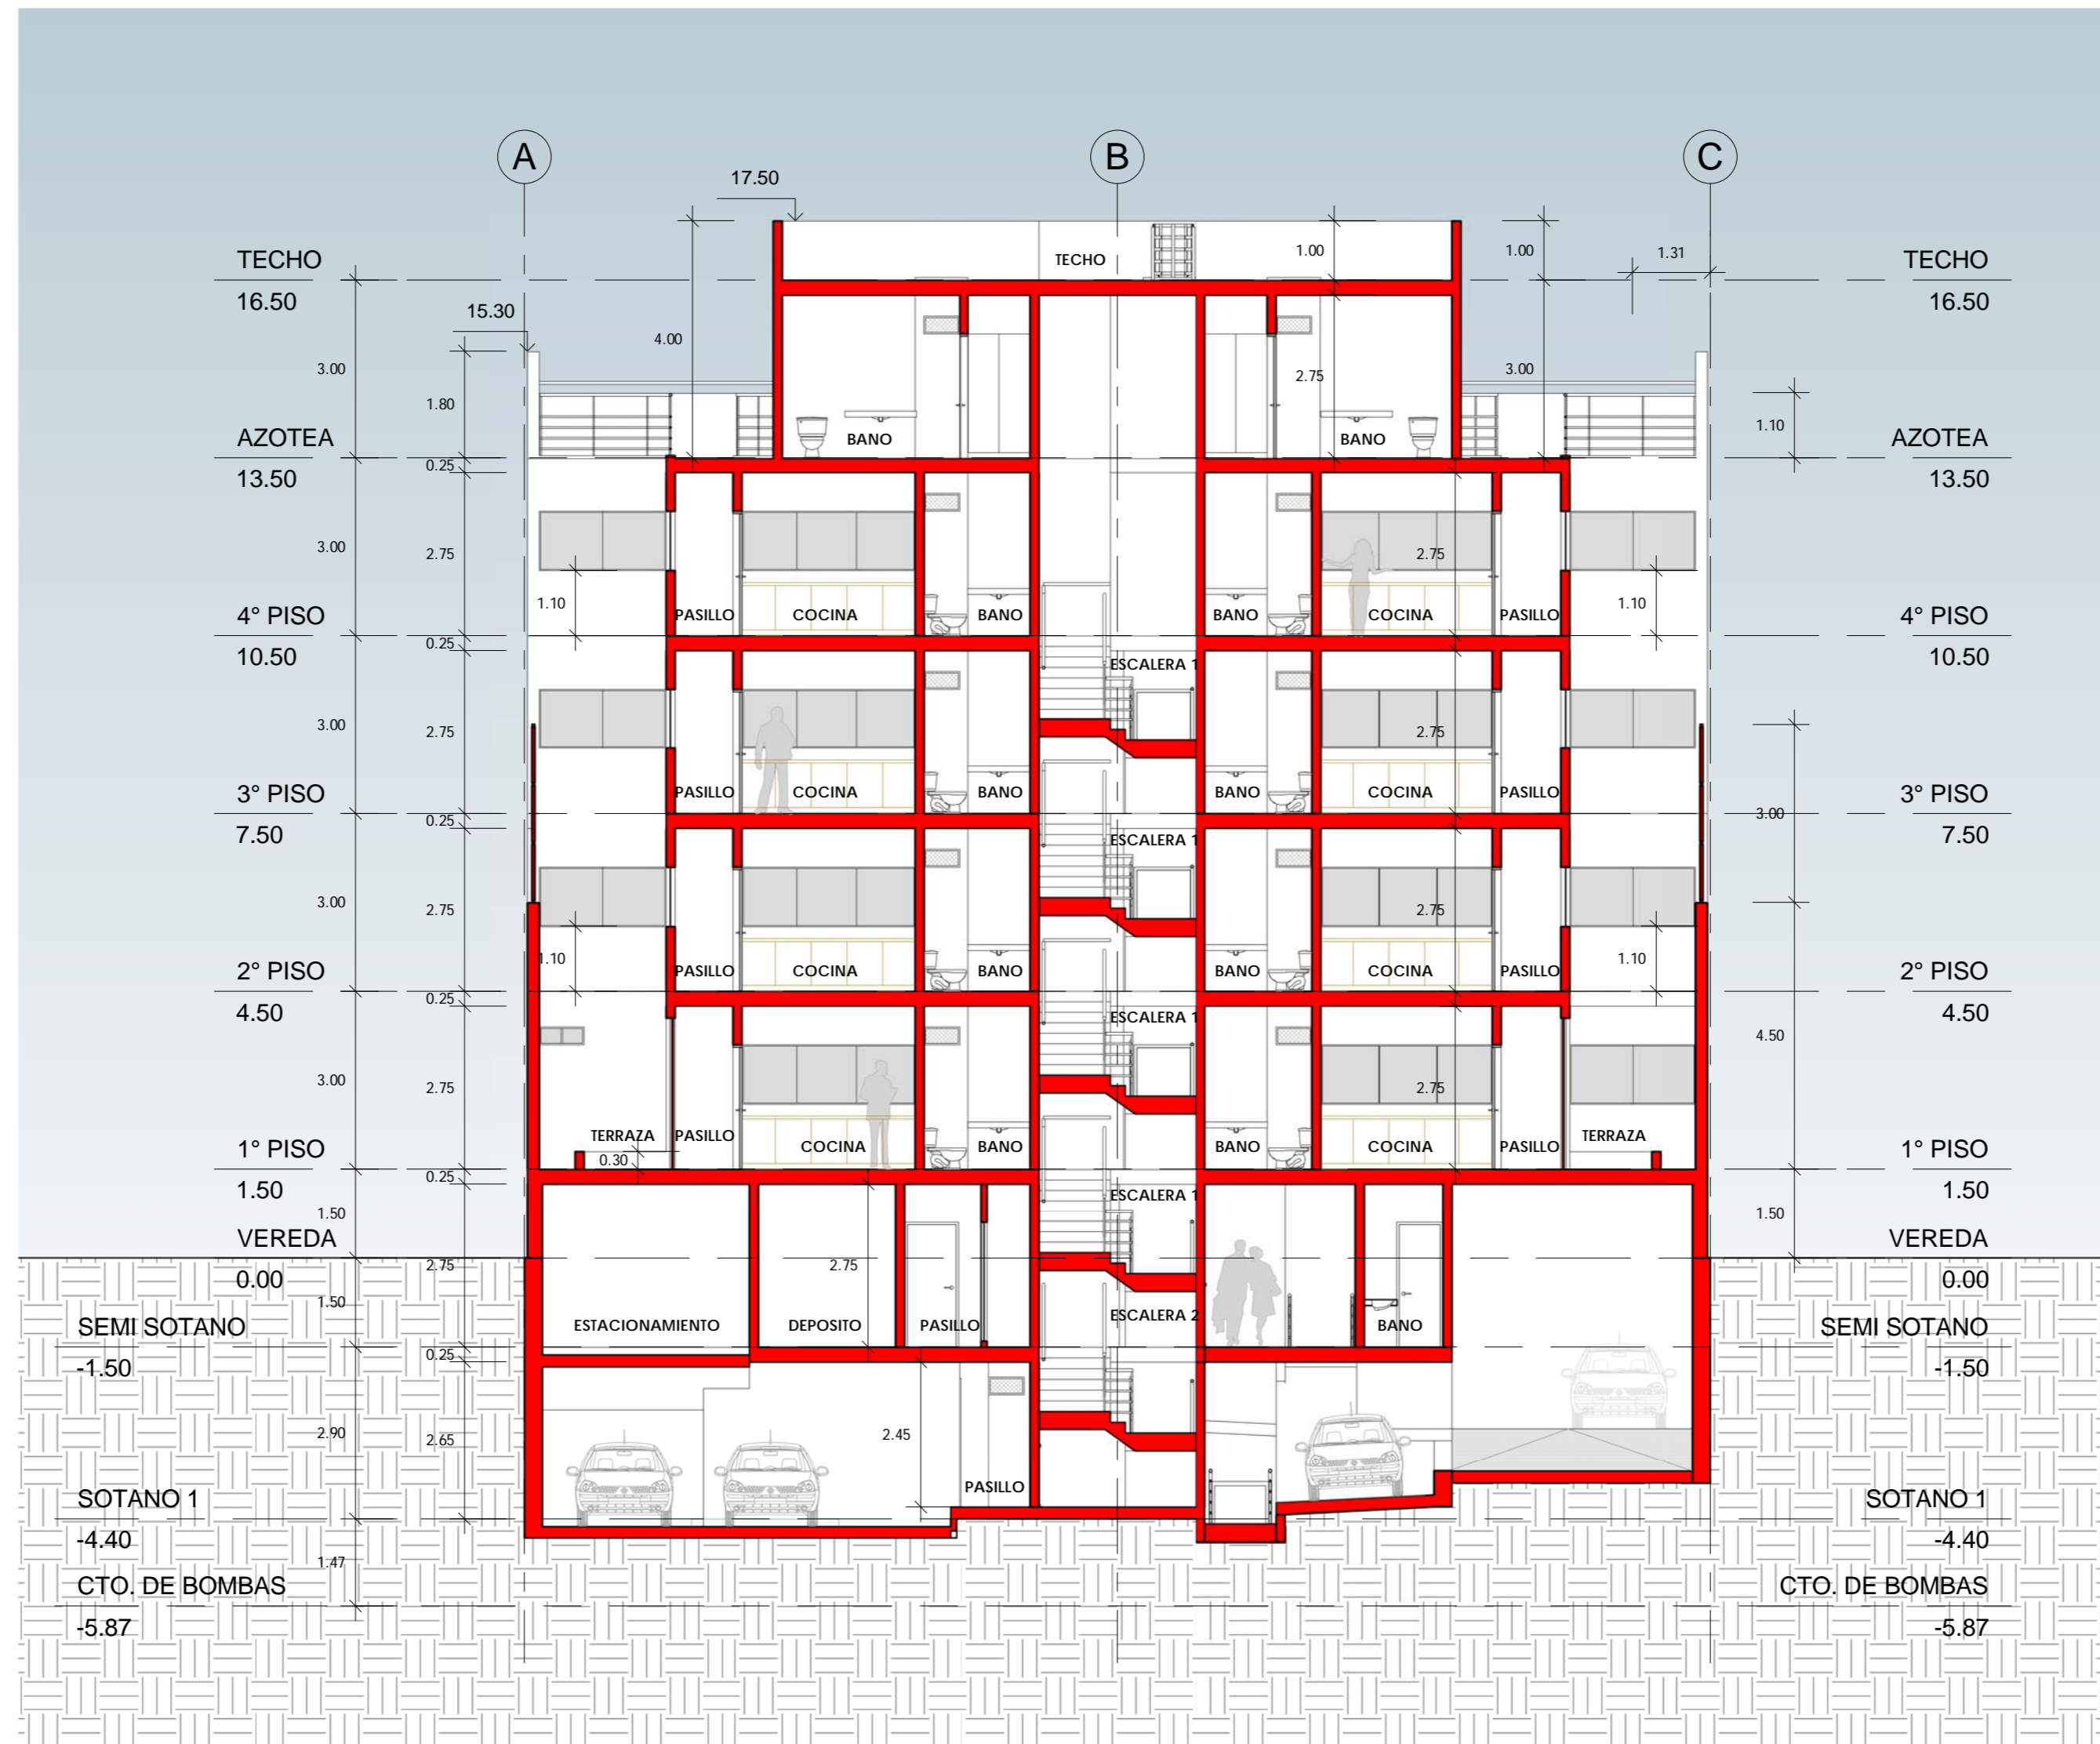

**B** CORTE B  
1 : 100

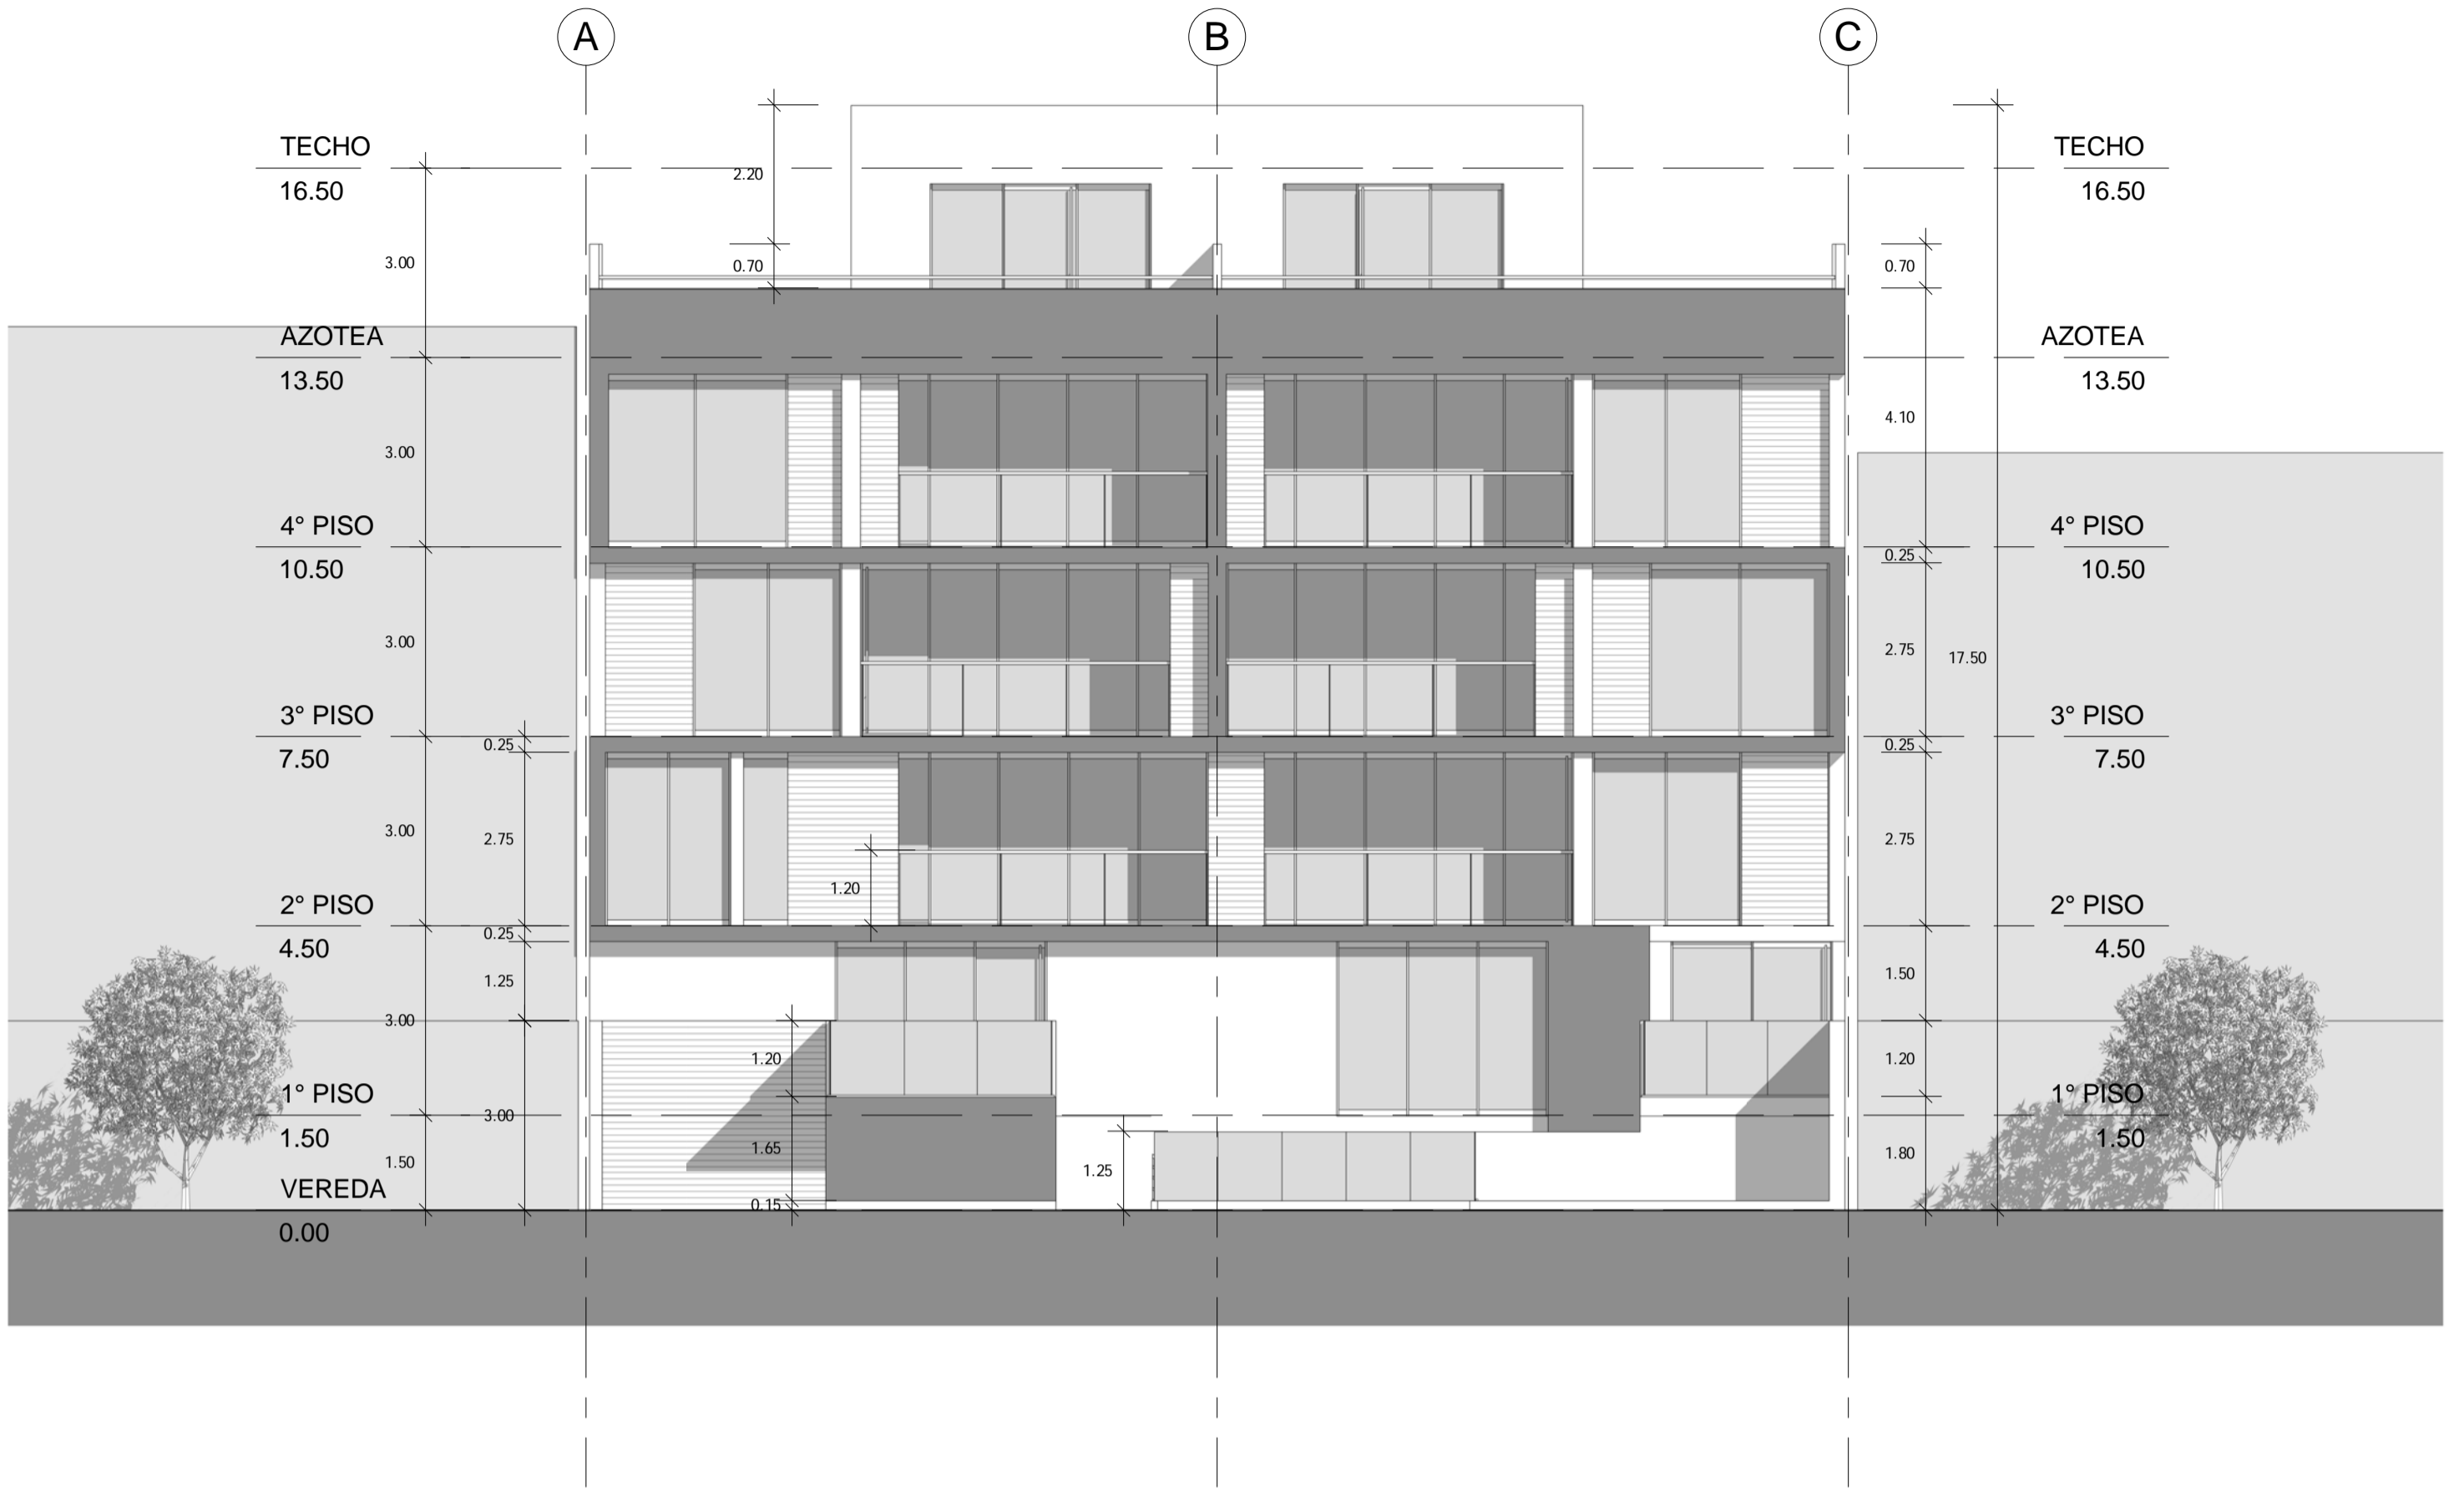

1 ELEVACION PRINCIPAL  
1 : 100



2 CORTE FUGADO